


REV	DATE	DESCRIPTION	SIG
A	08.2021	Issued for Public Consultation	DR

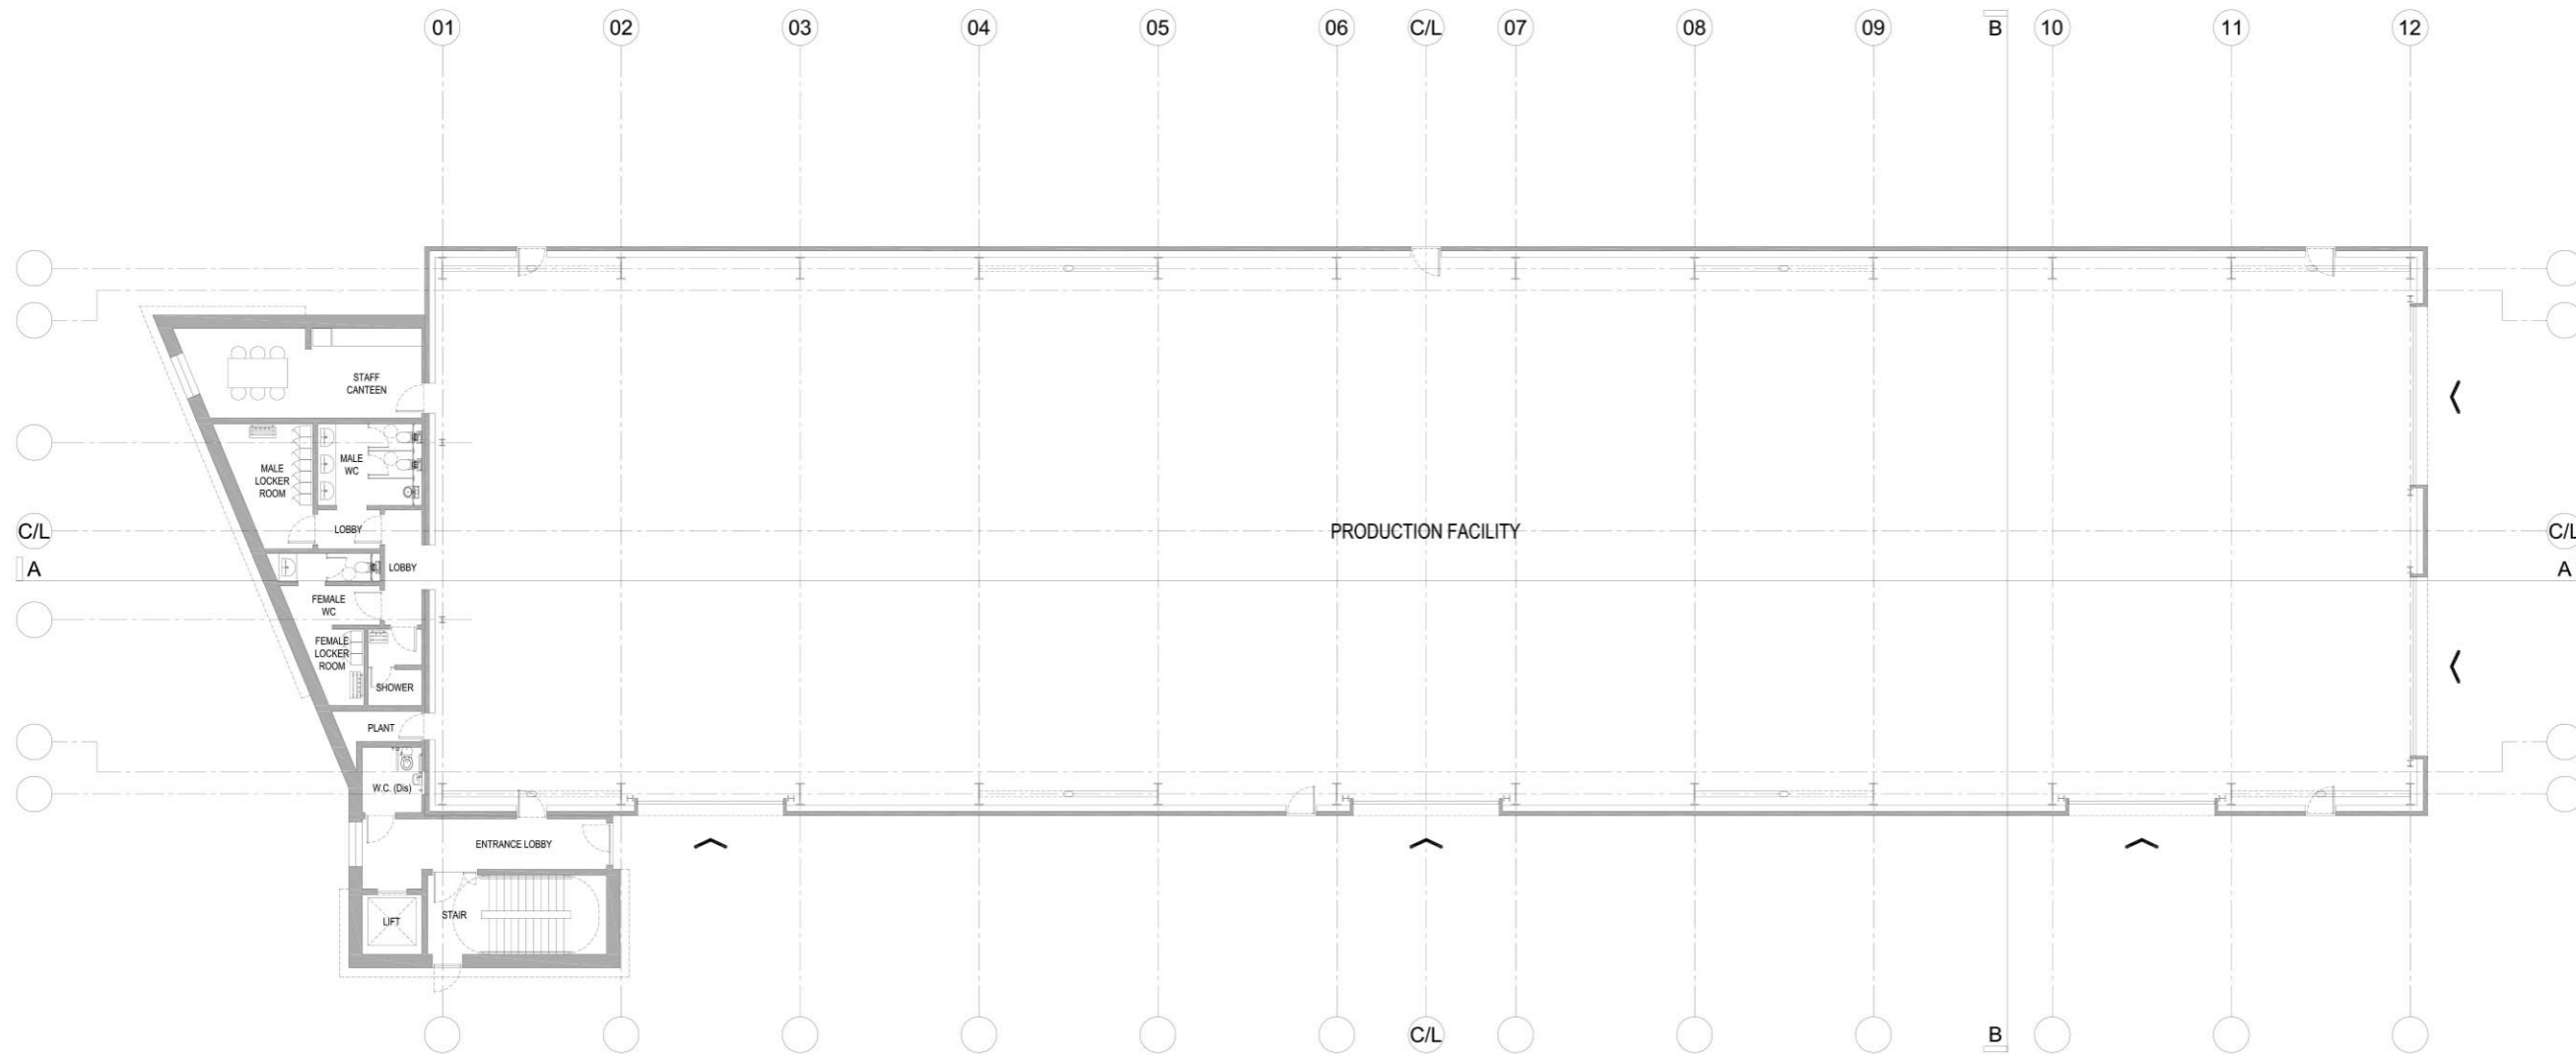

GROUND FLOOR PLAN

PUBLIC CONSULTATION



BUILDING TWO
 CONCEPT SCHEME
 NEW MANUFACTURING FACILITY
 Ground Floor Plan

DATE	JULY 2021
DRAWING NO.	0048 SK16-A
SCALE	1:250 @ A3