


REV	DATE	DESCRIPTION	SIG
A	08.2021	Issued for Public Consultation	DR

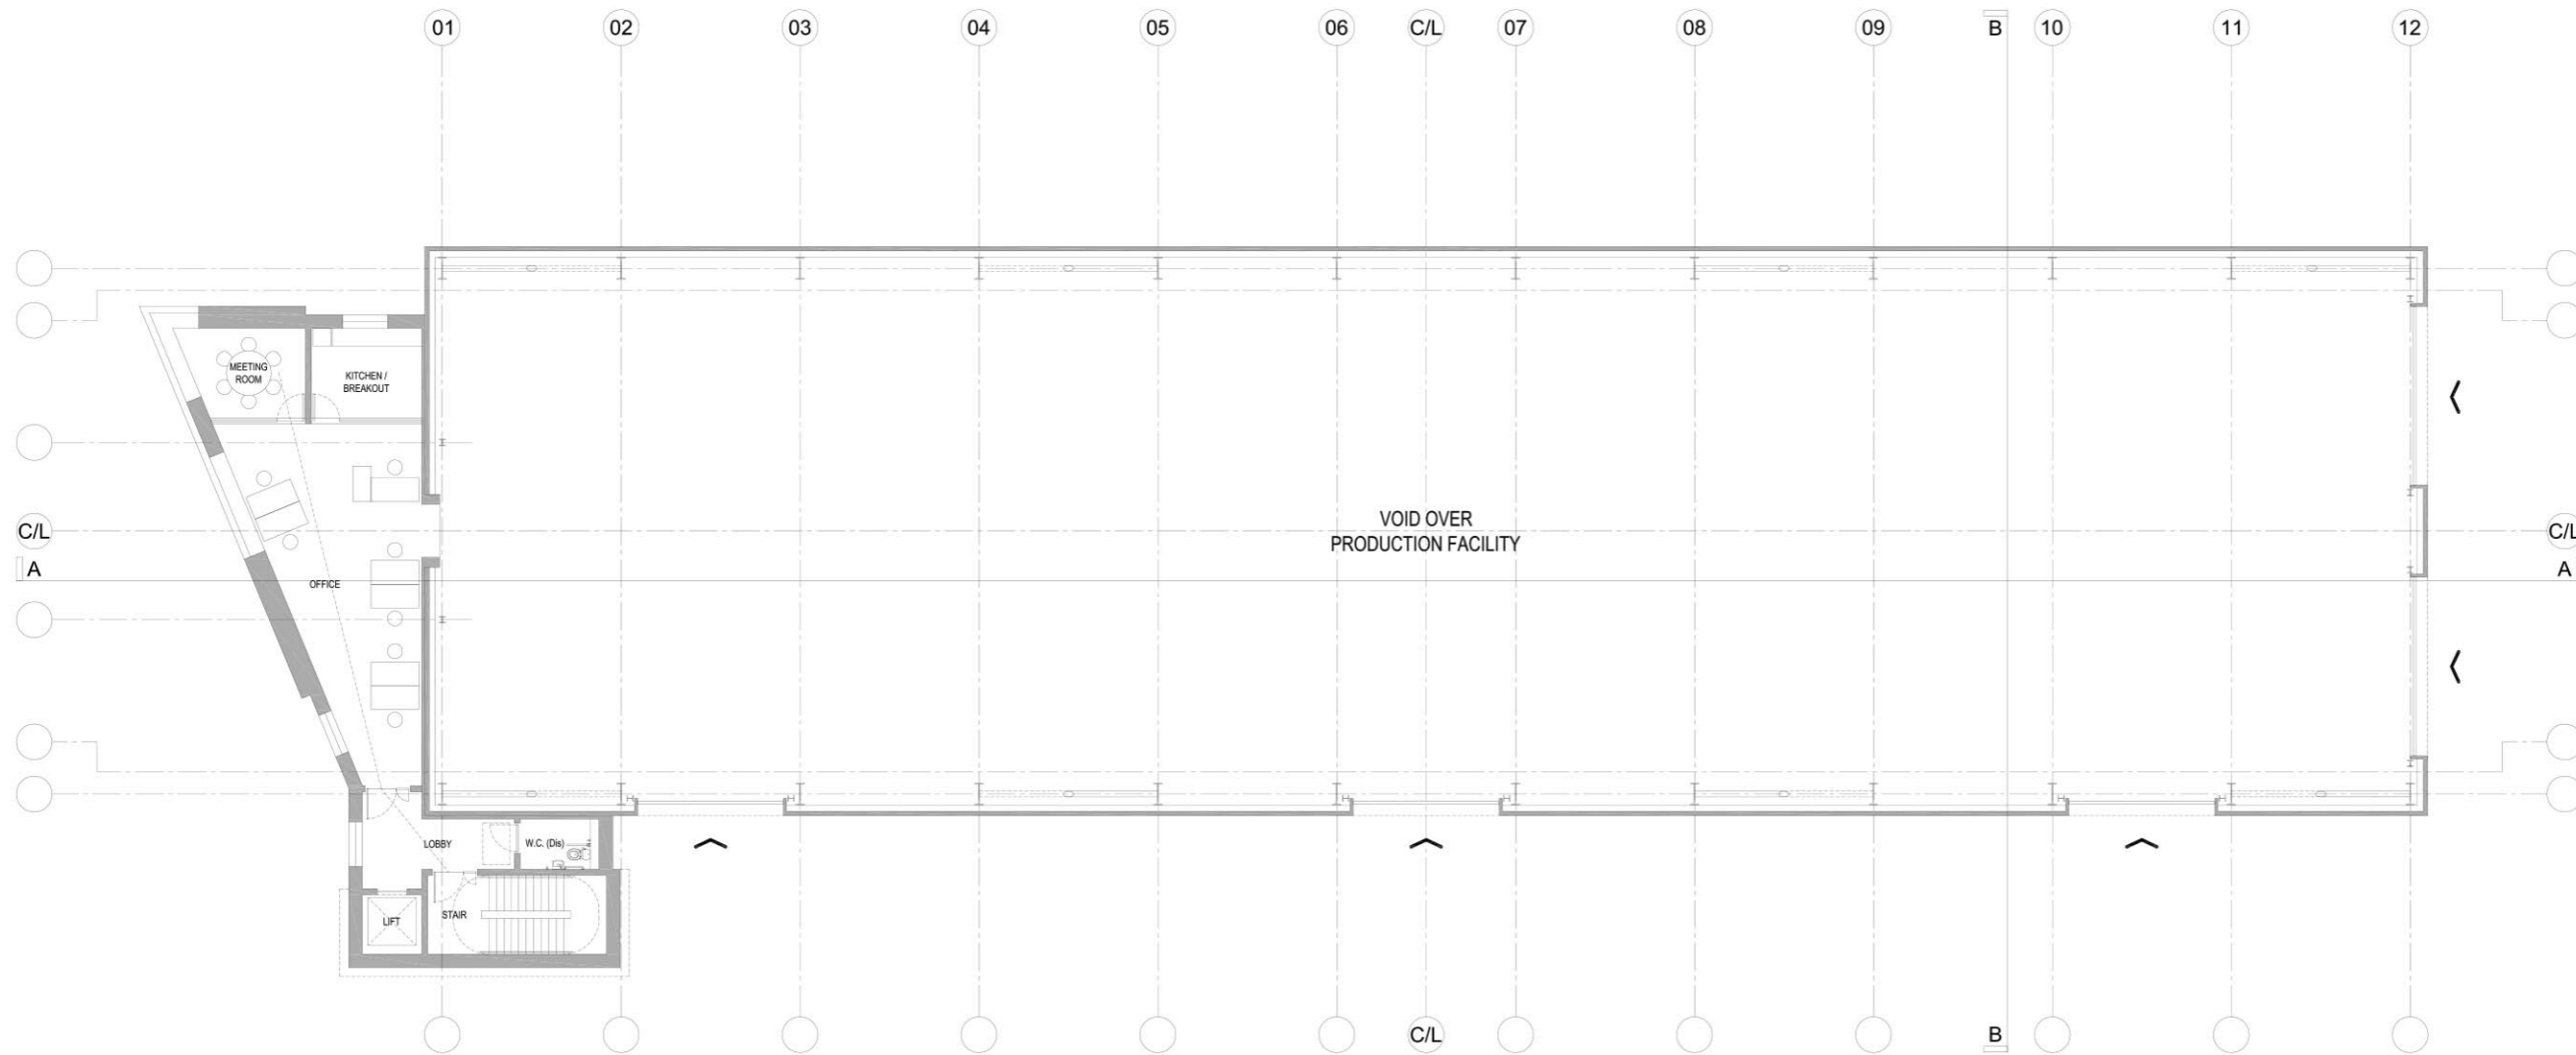

FIRST FLOOR PLAN

PUBLIC CONSULTATION



BUILDING TWO  
 CONCEPT SCHEME  
 NEW MANUFACTURING FACILITY  
 First Floor Plan

DATE	JULY 2021
DRAWING NO.	0048 SK17-A
SCALE	1:250 @ A3