


REV	DATE	DESCRIPTION	SIG
A	08.2021	Issued for Public Consultation	DR

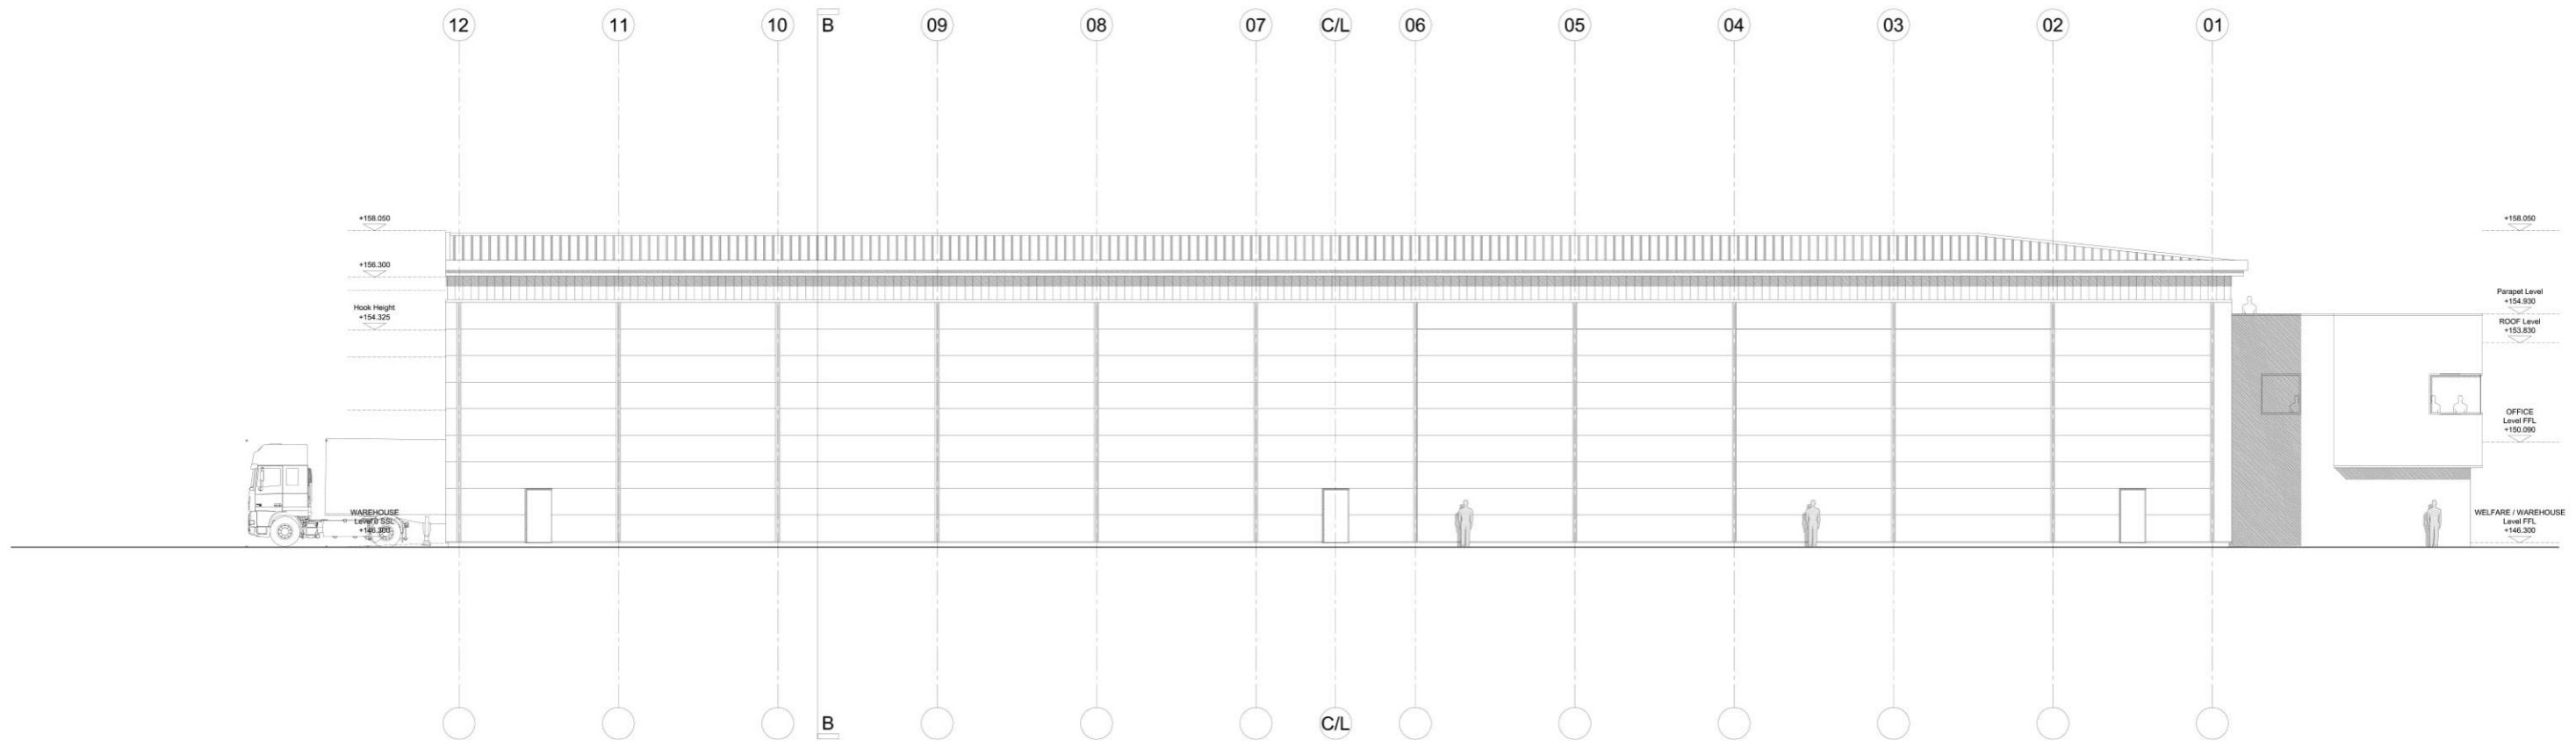

SOUTH WEST ELEVATION

PUBLIC CONSULTATION



BUILDING TWO
 CONCEPT SCHEME
 NEW MANUFACTURING FACILITY
 Elevations - Sheet 3

DATE JULY 2021
 DRAWING NO. 0048 SK20-A
 SCALE 1:250 @ A3