


REV	DATE	DESCRIPTION	SIG
A	30.07.2021	Issued for Information	DR
B	02.12.2021	Issued for Information	DR
C	12.01.2020	Issued for Planning Application	DR

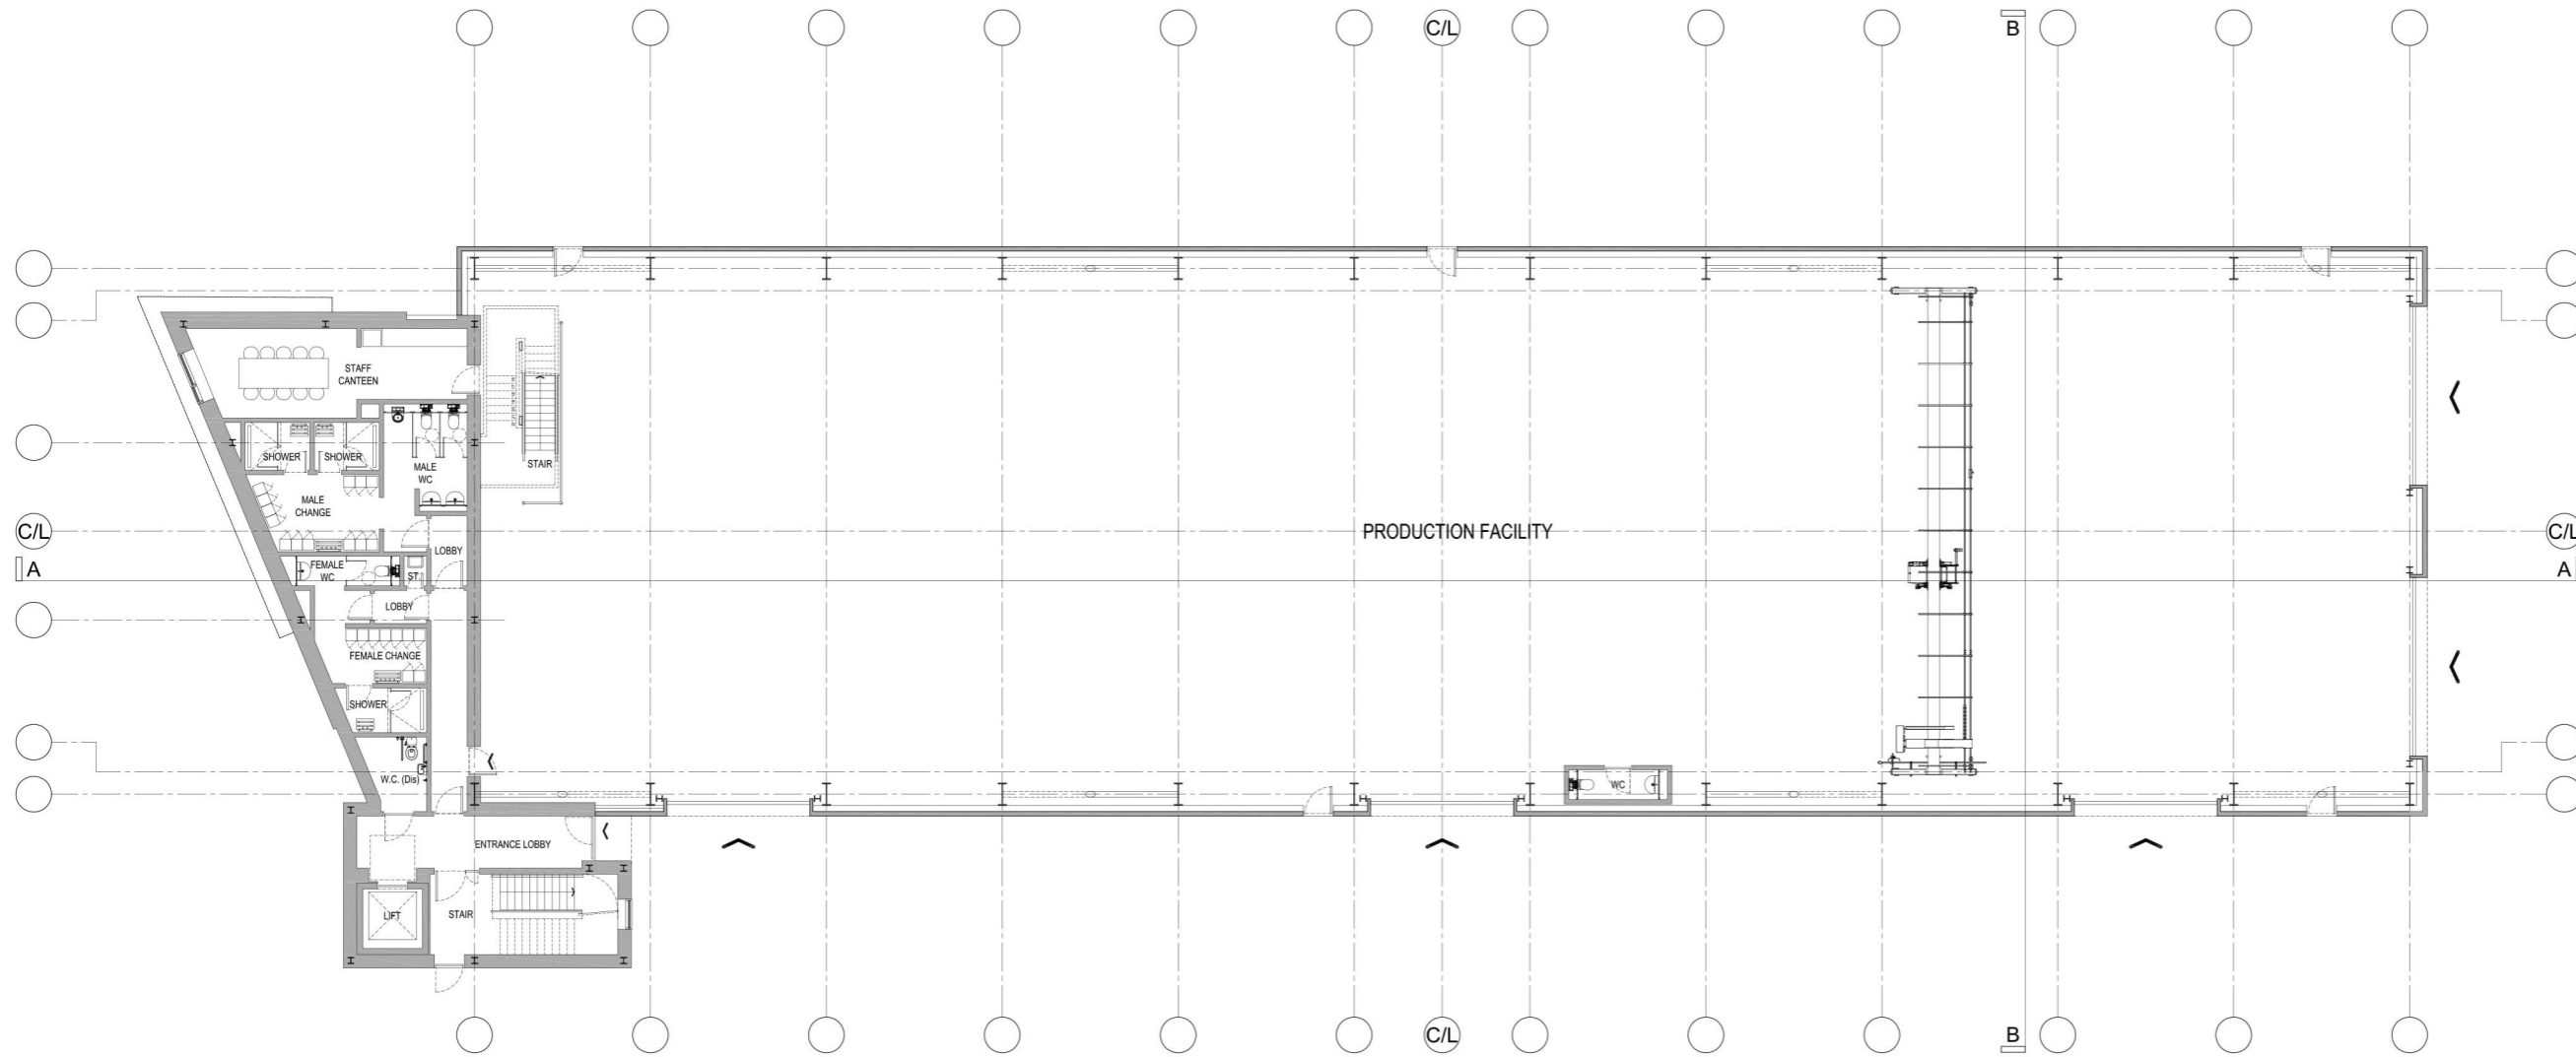

GROUND FLOOR PLAN

P L A N N I N G



BUILDING TWO
 GLOBE WAY, BUCKLEY
 NEW MANUFACTURING FACILITY
 Ground Floor Plan

DATE JULY 2021
 DRAWING NO. 0048 SK05-C
 SCALE 1:250 @ A3