


REV	DATE	DESCRIPTION	SIG
A	30.07.2021	Issued for Information	DR
B	02.12.2021	Issued for Information	DR
C	12.01.2020	Issued for Planning Application	DR

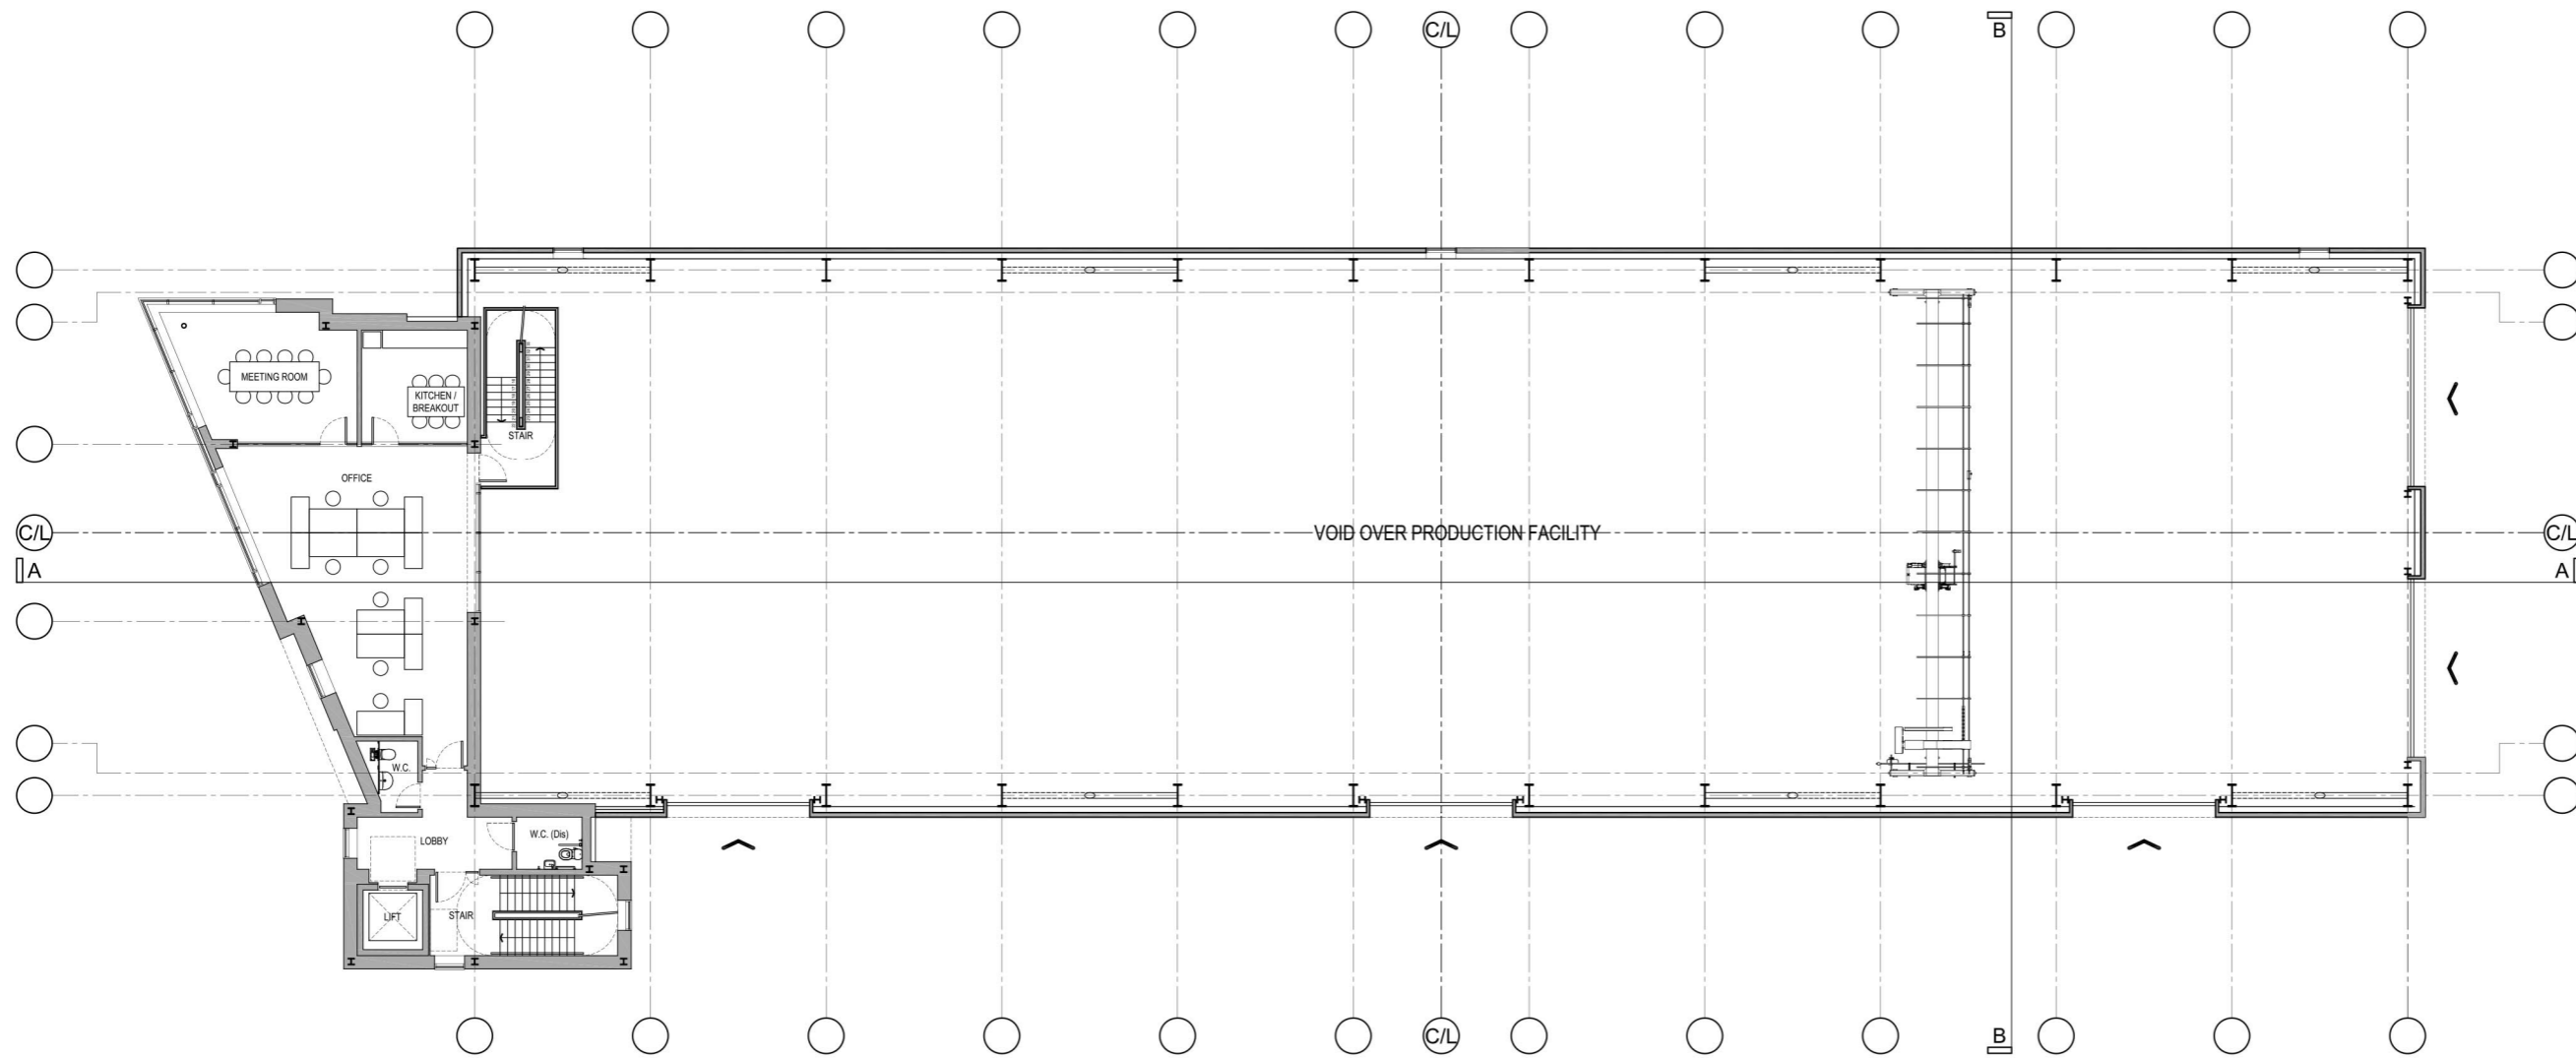

FIRST FLOOR PLAN

P L A N N I N G



CRUSOE ARCHITECTS

BUILDING TWO

GLOBE WAY, BUCKLEY

NEW MANUFACTURING FACILITY

First Floor Plan

DATE JULY 2021

DRAWING NO. 0048 SK06-C

SCALE 1:250 @ A3