


REV	DATE	DESCRIPTION	SIG
A	30.07.2021	Issued for Information	DR
P1	12.11.2021	Issued for Information	DR
B	02.12.2021	Issued for Information	DR
C	12.01.2022	Issued for Planning Application	DR

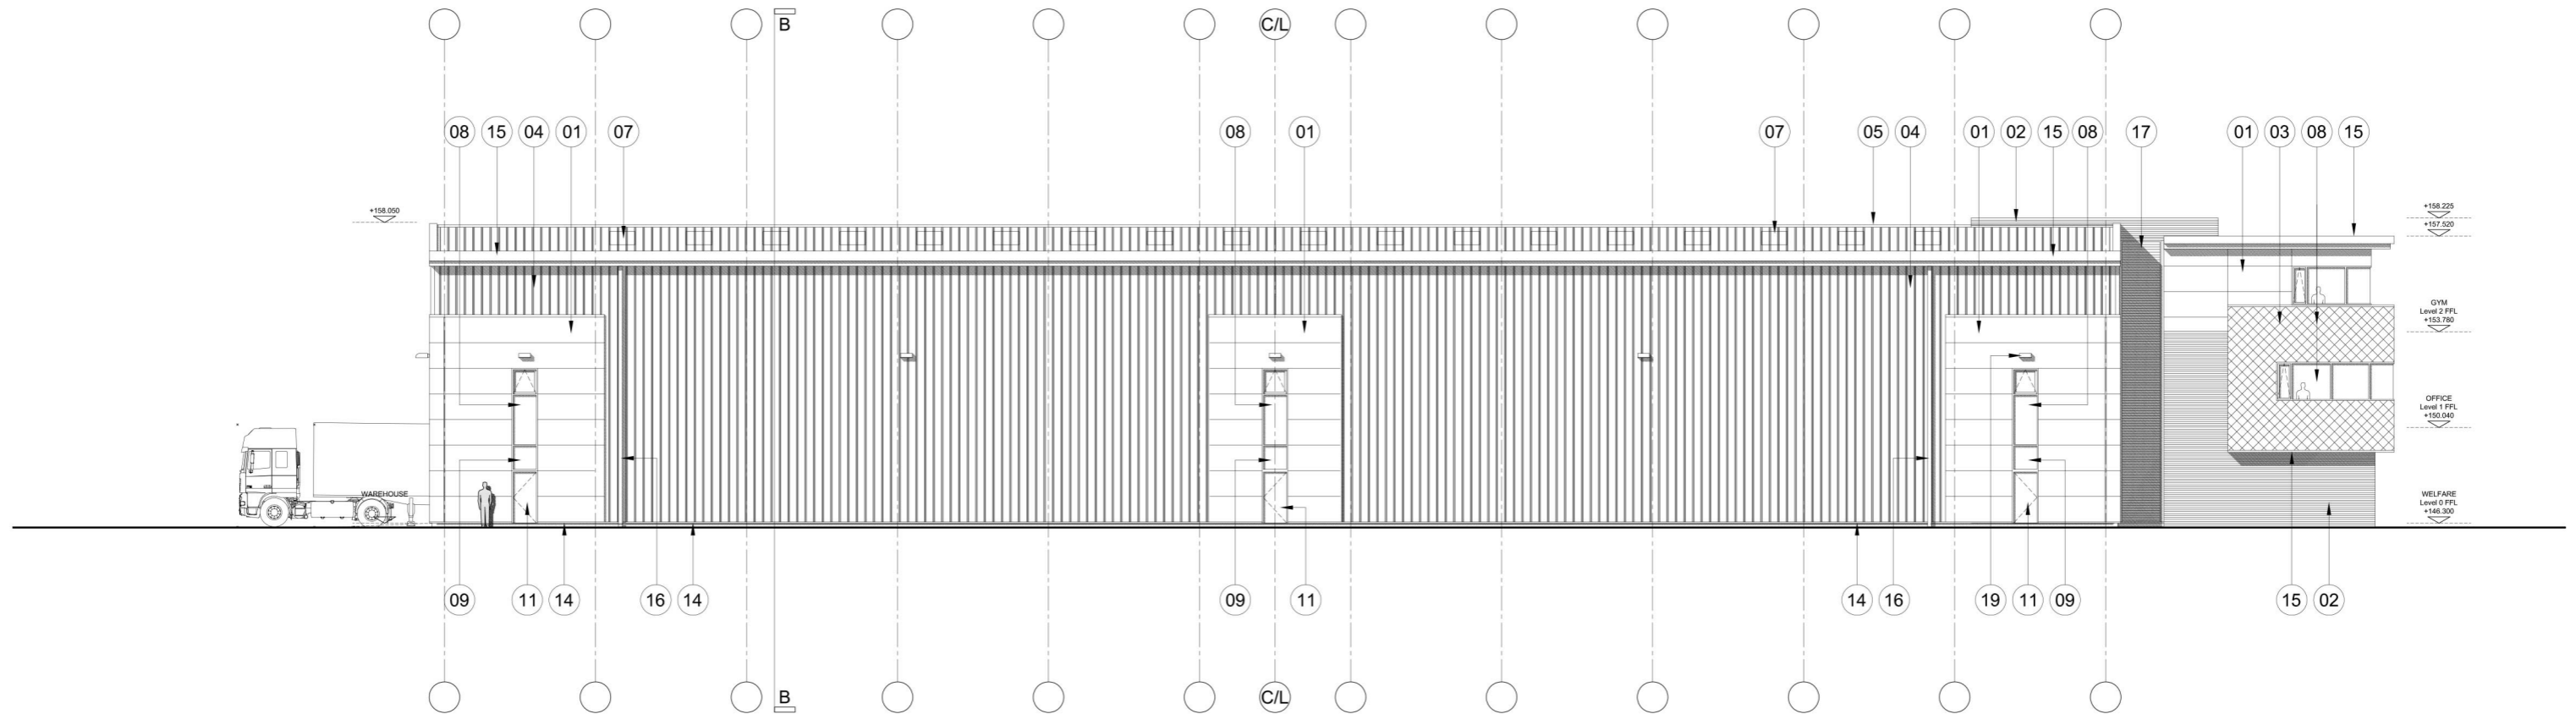

SOUTH WEST ELEVATION

MATERIALS KEY

- | | | | | |
|--|---|--|--|--|
| 01 Wall Cladding - Type 01
Architectural Wall Panel (Micro-Rib). Colour Ref: RAL 7000 Adventura, RAL 7012 Basalt & RAL 7016 Anthracite. | 05 Roof Cladding - Type 01
Insulated Roof Panel, (Trapezoidal)
Colour Ref: XL-Forte Coating in Goosewing Grey. | 09 Glazed Look-a-like Panel.
Refer to No. 08 | 13 PPC Flashing
Colour Ref: Anthracite RAL 7016 | 17 PPC Aluminium Louvers with integrated frames and flashings.
Colour Ref: Anthracite RAL 7016 |
| 02 Wall Cladding - Type 02
Architectural Wall Panel with mechanically fixed brick slip system. Colour Ref: Blue / Grey | 06 Roof Cladding - Type 02
Membrane faced Insulated Wall Panel,
Colour Ref: Anthracite. | 10 Entrance Door
Aluminium Double Glazed Entrance Door.
Frame Colour Ref: Anthracite RAL 7016 | 14 PPC Cill Flashing
Colour Ref: Anthracite RAL 7016 | 18 Roof Mounted Photovoltaic Panels (PV)
Both Roof Type 01 and Type 02 will be designed, along with supporting structure to accommodate the installation of PV. (Location TBC) |
| 03 Wall Cladding - Type 03
Architectural Wall Panel with mechanically fixed bespoke metal shingle cladding. Colour Ref: RAL 7000, RAL 7012 & RAL 7016. | 07 Roof Light
Trapezoidal Polycarbonate Rooflights.
Colour Ref: Clear | 11 Personnel Door.
Steel Insulated Door (with glazed vision panels where shown).
Frame / Door Colour Ref: Anthracite RAL 7016 | 15 PPC Soffit / Eaves Cladding
with integrated flashings.
Colour Ref: Anthracite RAL 7016 | 19 Security Light
Wall mounted LED security light fitting. |
| 04 Wall Cladding - Type 04
Insulated Wall Panel, (Trapezoidal)
Colour Ref: P1 - RAL 7000 Adventura. | 08 Curtain Walling / Windows
Aluminium Double Glazed Curtain Walling / Windows with glazing & glazed look-a-like panels.
Frame Colour Ref: Anthracite RAL 7016 | 12 Vehicle / Product Door
Insulated Roller Shutter Door.
Frame / Door Colour Ref: Anthracite RAL 7016 | 16 PPC Aluminium RWP
Colour Ref: Anthracite RAL 7016 | 20 Gutter
Insulated Membrane lined Gutter,
Colour Ref: Grey |

P L A N N I N G



BUILDING TWO
GLOBE WAY, BUCKLEY
NEW MANUFACTURING FACILITY
Elevations - Sheet 3

DATE JULY 2021
DRAWING NO. 0048 SK12-C
SCALE 1:250 @ A3