


©Lester Fabrications 2017 - This design and drawing is the copyright of Lester Fabrications and may not be reproduced in any form whatsoever without prior written consent. Issue of the drawing does not impart any real or implied copyright licence.

DRAWING KEY.

- 1. Main Office Entrance.
- 2. Staff Entrance.
- 3. Warehouse Entrance.
- 4. Access Steps.
- 5. Footpath, falls to suit contours.
- 6. New planted area.
- 7. Waste Skip Access (with barrier).
- 8. Retaining Wall.
- 9. New grassed area.
- 10. Service Path.
- 11. New Hedge Planting
- 12. Existing trees to be retained.
- 13. New Security Fence.
- 14. New Security Gates.
- 15. Line of Ancient Hedgerow
- 16. Existing Overhead Power to be diverted.
- 17. 5 no. Cycle stands (Sheffield syle). 10 cycle capacity.

This drawing must be read in conjunction with all architects, consultants, subcontractors and specialists drawings. Do not scale from this drawing.

REV	DATE	DESCRIPTION	SIG
A	OCT 17	Issued for Planning	DR

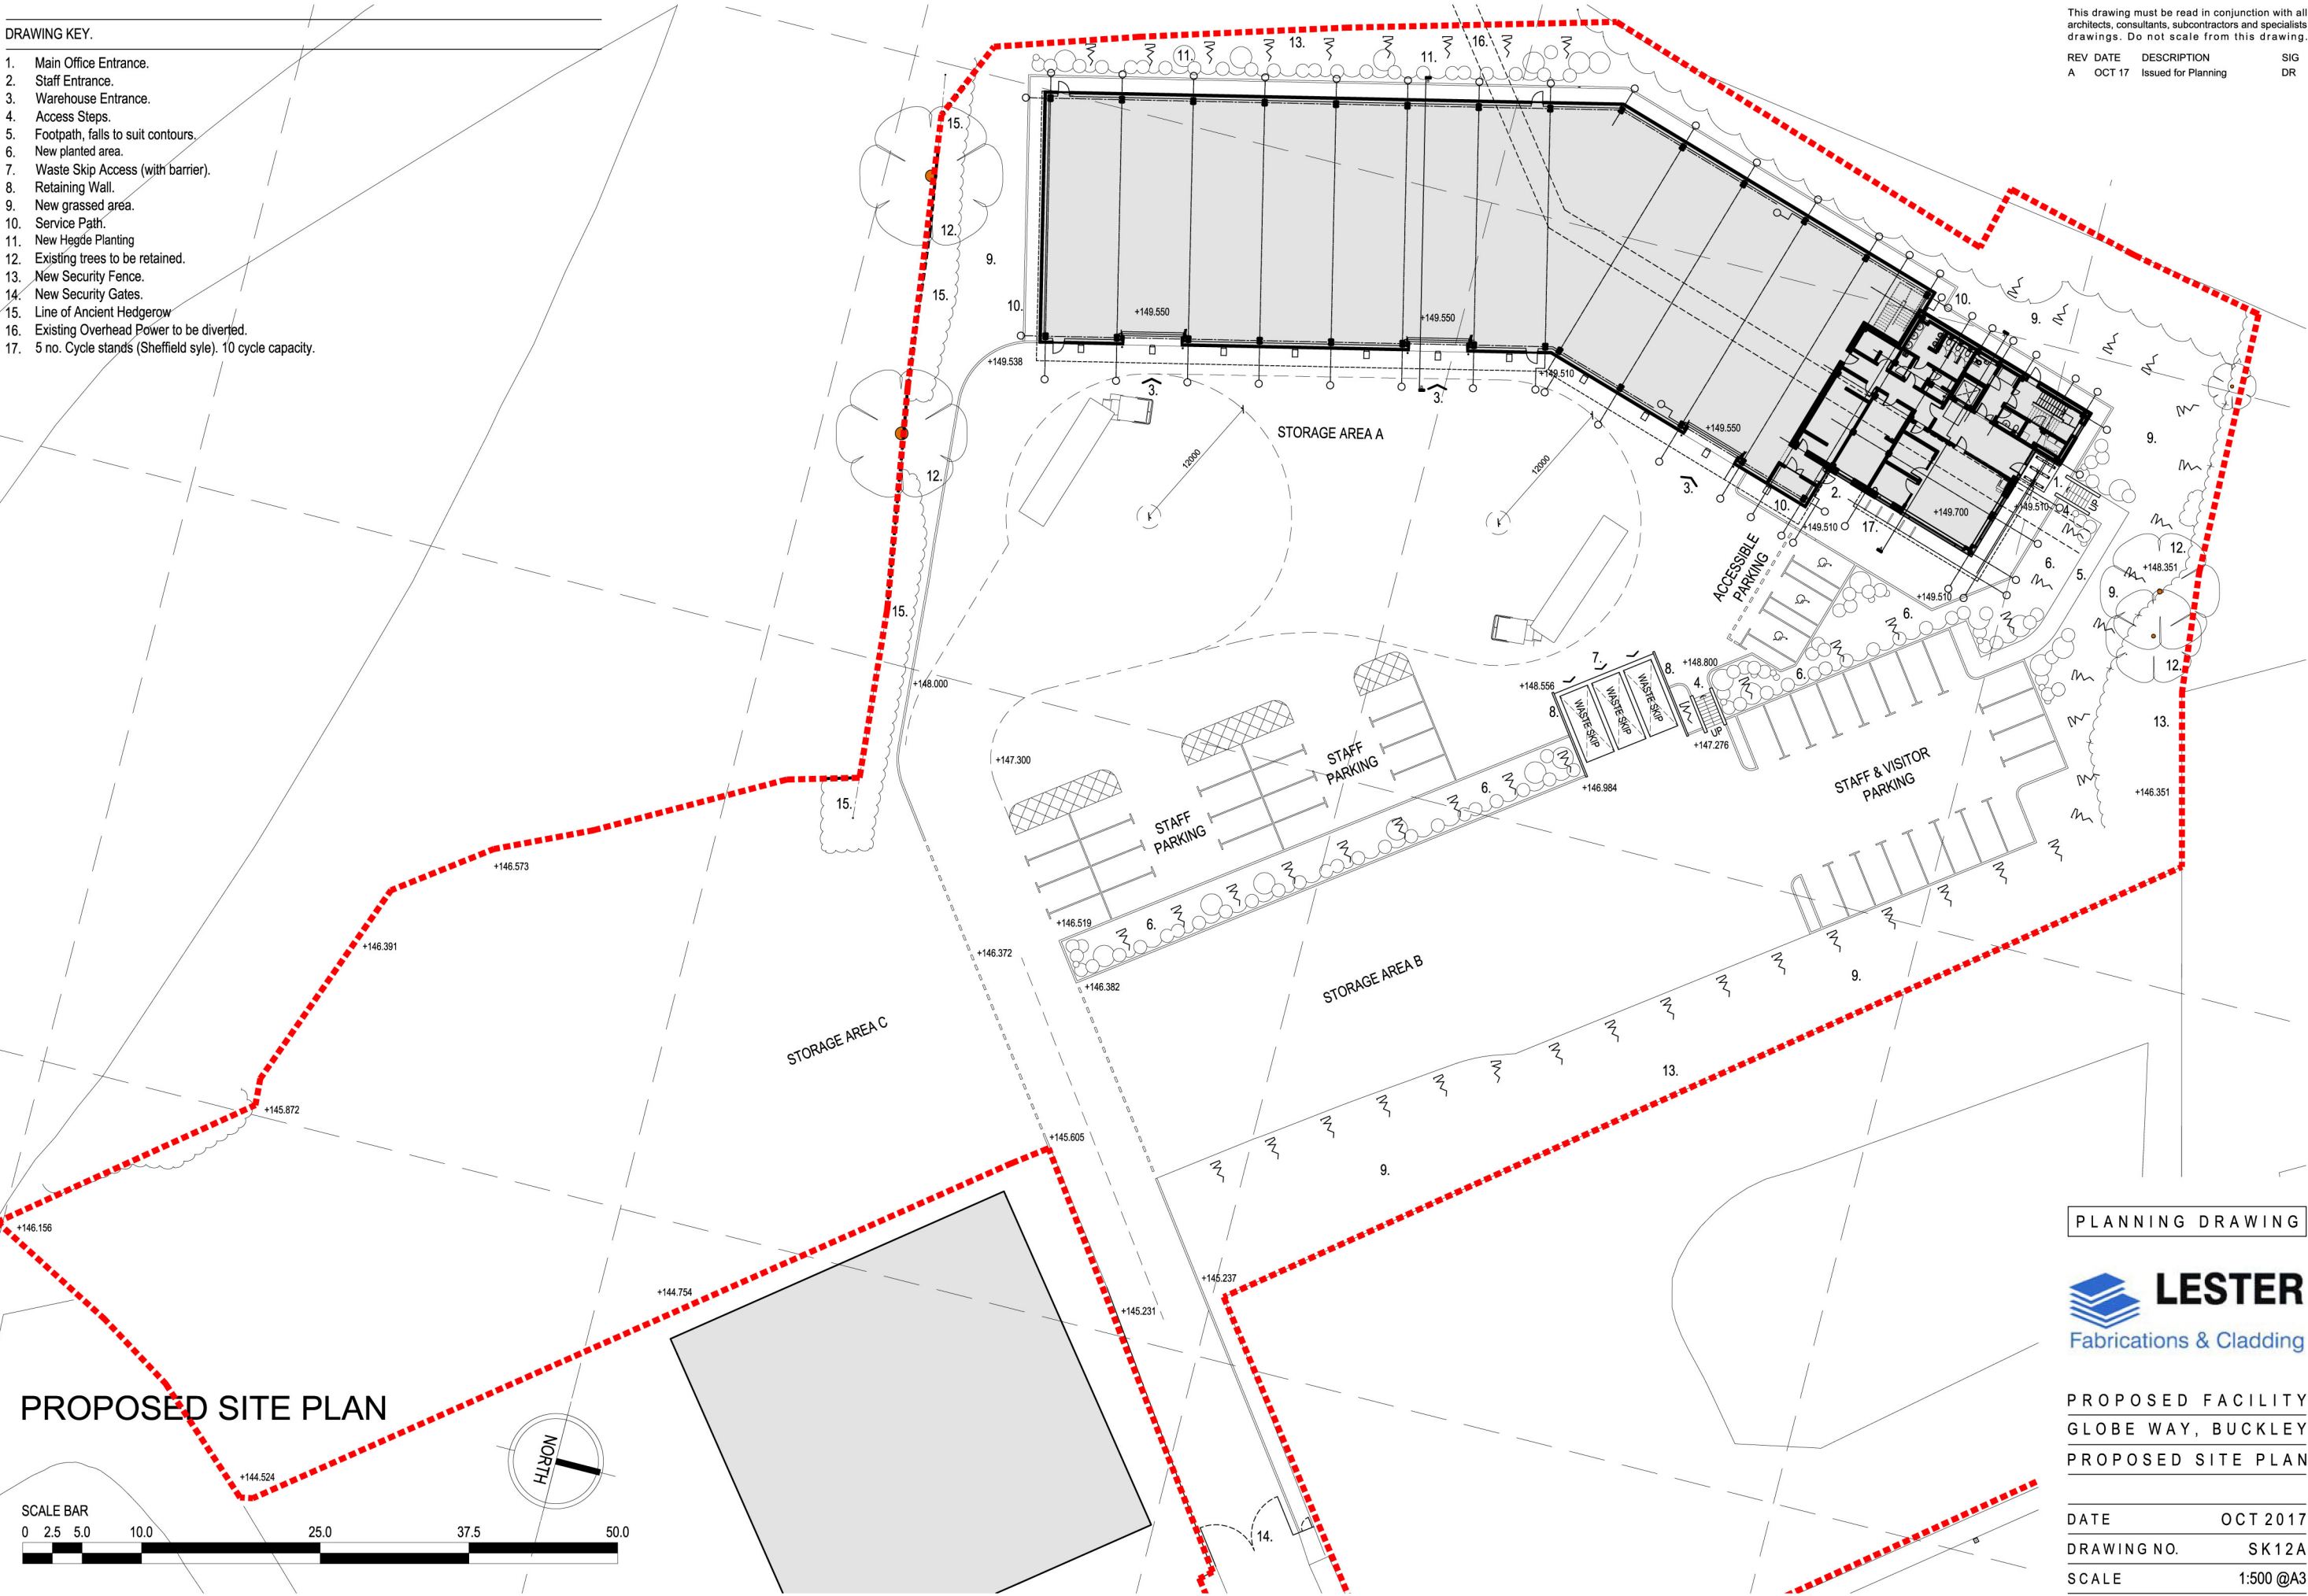

PLANNING DRAWING



PROPOSED FACILITY  
GLOBE WAY, BUCKLEY  
PROPOSED SITE PLAN

DATE	OCT 2017
DRAWING NO.	SK12A
SCALE	1:500 @A3