



ROOF PLAN

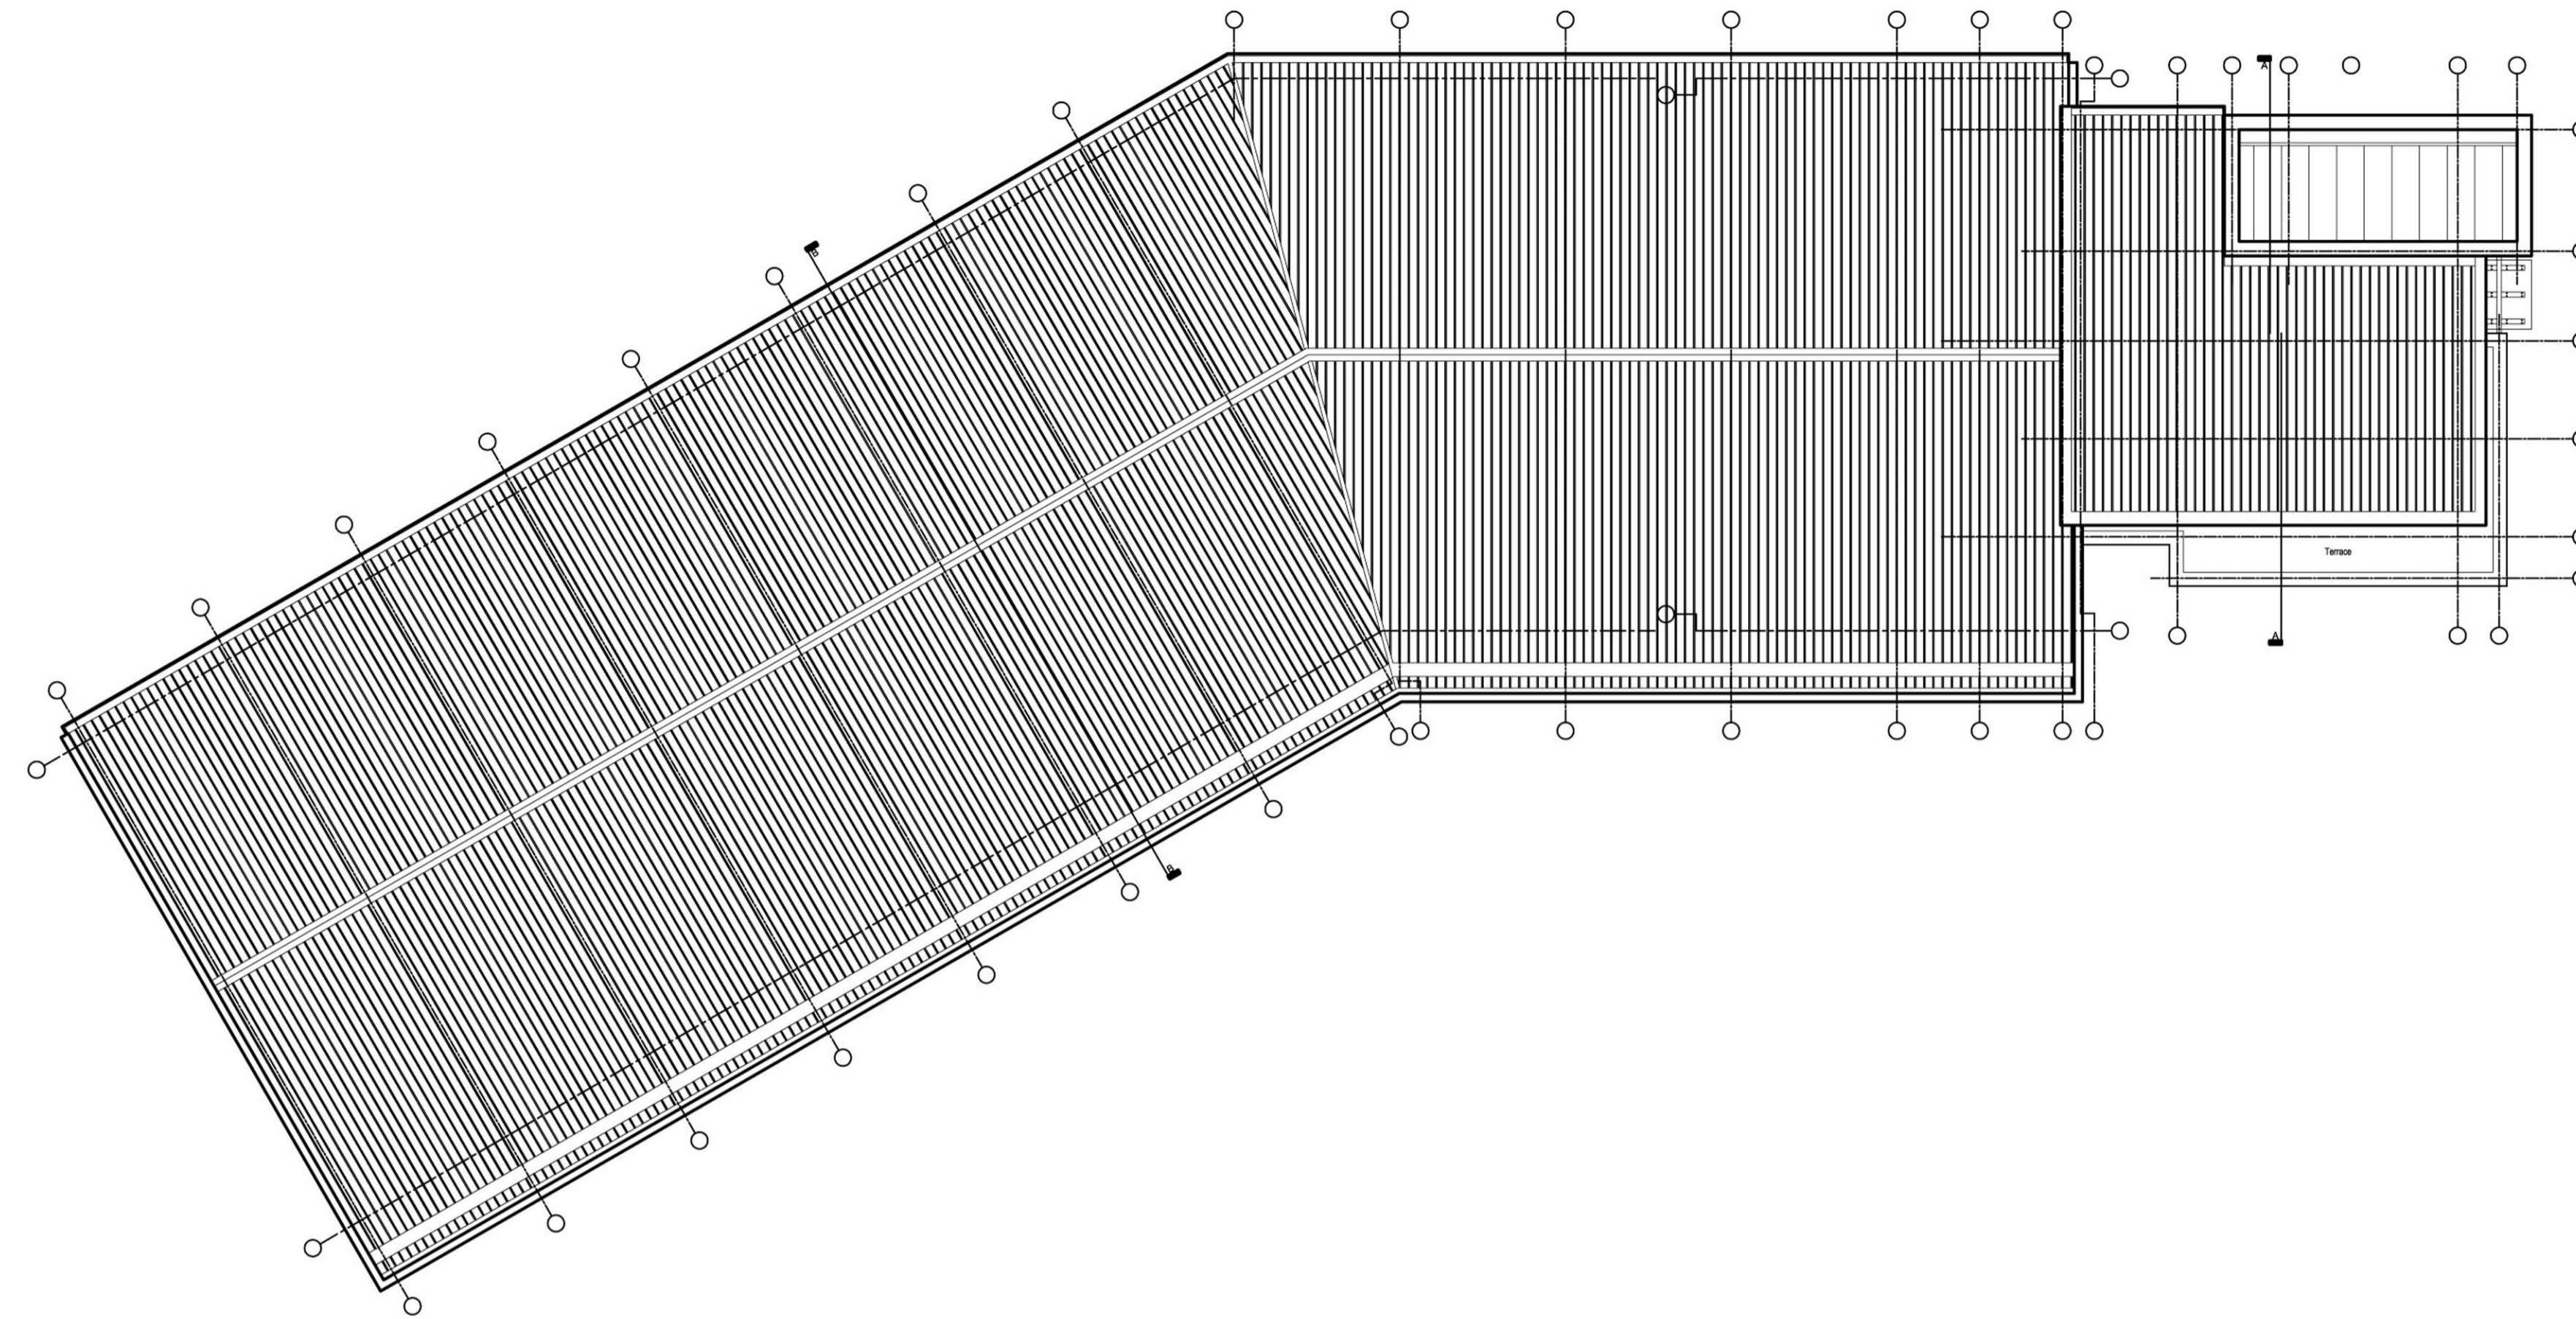

GROUND FLOOR PLAN

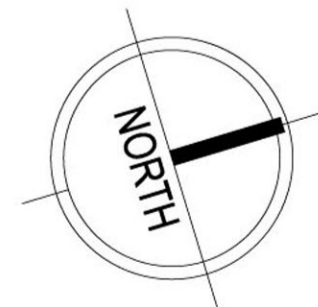

REV	DATE	DESCRIPTION	SIG
A	OCT 17	Issued for Planning	DR

PLANNING DRAWING



PROPOSED FACILITY
GLOBE WAY, BUCKLEY
GROUND FLOOR & ROOF PLANS

DATE	OCT 2017
DRAWING NO.	SK 13A
SCALE	1:200 @A1 / 1:400 @A3