


©Lester Fabrications 2017 - This design and drawing is the copyright of Lester Fabrications and may not be reproduced in any form whatsoever without prior written consent. Issue of the drawing does not impart any real or implied copyright licence.

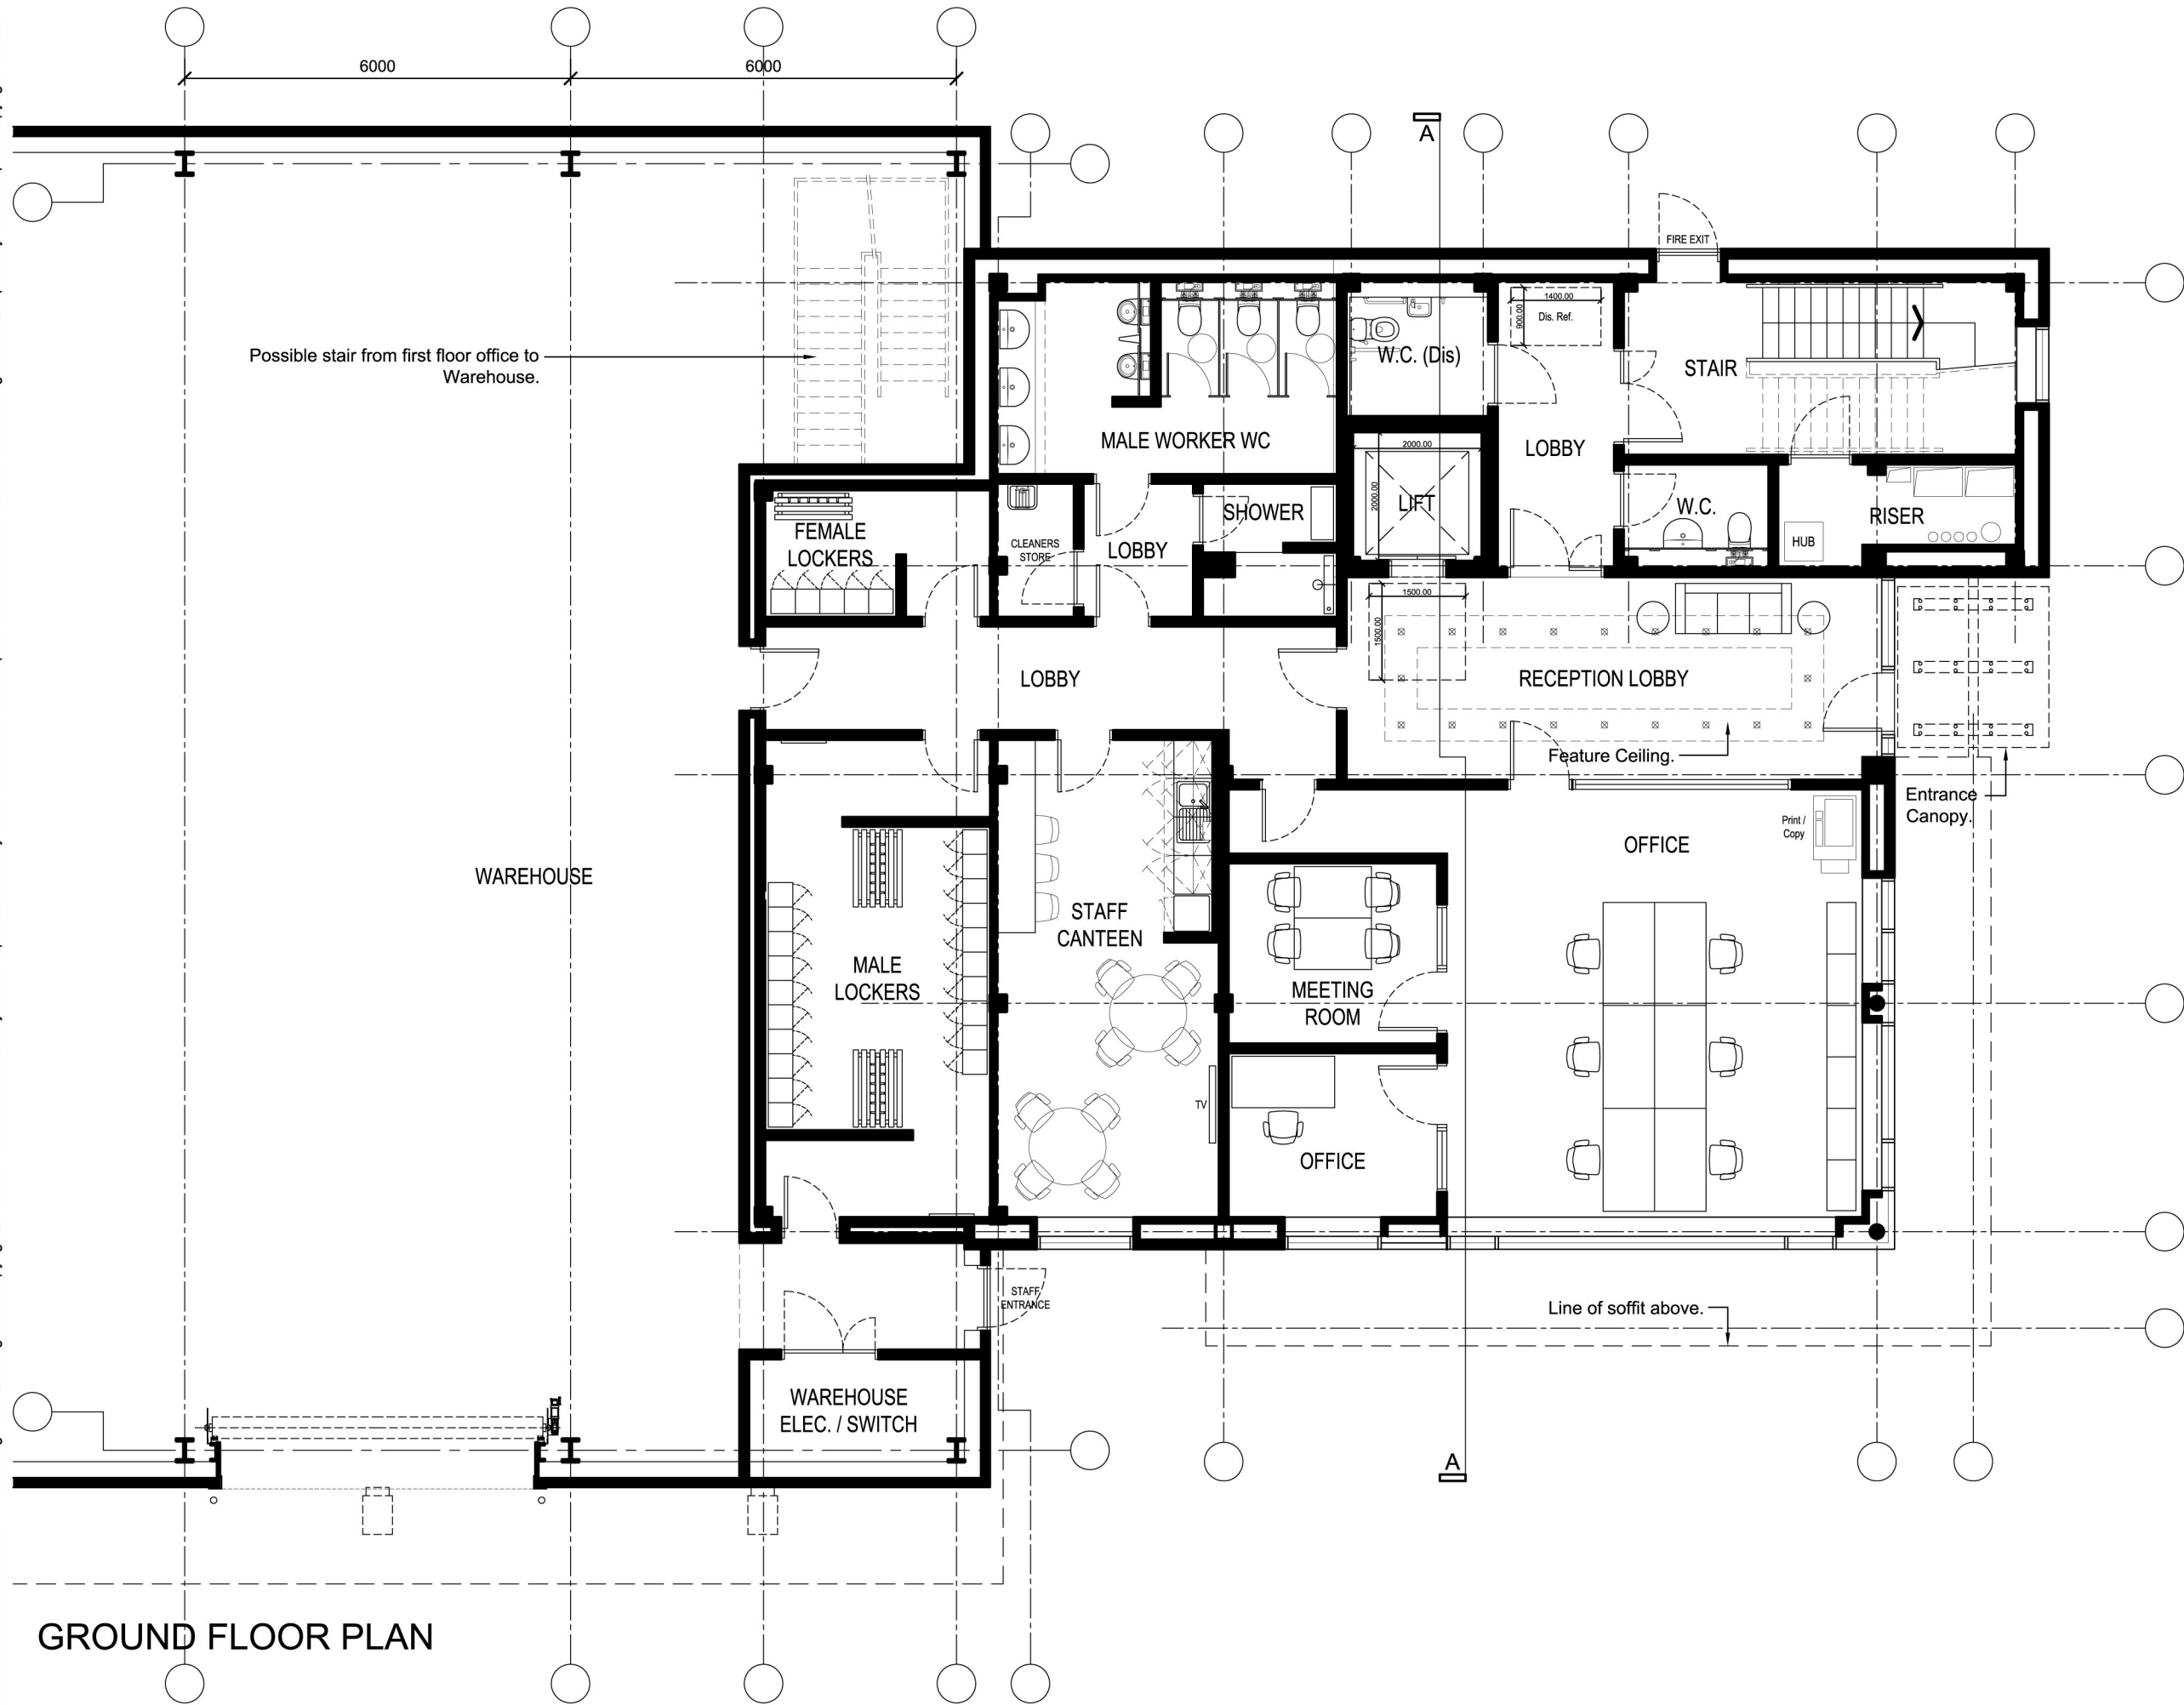

GROUND FLOOR PLAN

This drawing must be read in conjunction with all architects, consultants, subcontractors and specialists drawings. Do not scale from this drawing.

REV	DATE	DESCRIPTION	SIG
A	OCT 17	Issued for Planning	DR

PLANNING DRAWING



PROPOSED FACILITY
GLOBE WAY, BUCKLEY
GROUND FLOOR PLAN

DATE	OCT 2017
DRAWING NO.	SK14A
SCALE	1:100