


SITE PLAN KEY

- 01 **Site Entrance**
Existing Site Entrance and Gate to be retained.
- 02 **Retaining Wall**
Existing site boundary / retaining wall constructed as part of Phase 1 to be retained.
- 03 **Footpath**
Existing footpath constructed as part of Phase 1 to be retained.
- 04 **Security Fence**
Existing 2400mm high 'W' Section Palisade Security fence to be retained.
- 05 **Existing Vegetation**
Existing Site Vegetation / Buffer Zone to be retained.
- 06 **Water Tanks**
Existing water tanks to be retained. (Fire fighting water storage tanks to serve proposed and existing buildings.)
- 07 **Proposed Footpath**
Proposed Footpath to be formed, existing to be adapted as required.
- 08 **Proposed Walkway**
Existing tarmac finish to be retained with proposed new thermoplastic markings.
- 09 **Proposed Car Park Bays.**
Existing tarmac finish to be retained with proposed new thermoplastic markings. (13 no. new bays and 1 no. accessible bay)
- 10 **Proposed HGV Bays.**
Existing tarmac finish to be retained with proposed new thermoplastic markings.
- 11 **Vehicle / Product Doors**
Proposed doors to allow level access to Workshop / Production Areas.

REV	DATE	DESCRIPTION	SIG
A	30.07.2021	Issued for Information	DR
B	02.12.2021	Issued for Information	DR
C	12.01.2022	Issued for Planning Application	DR

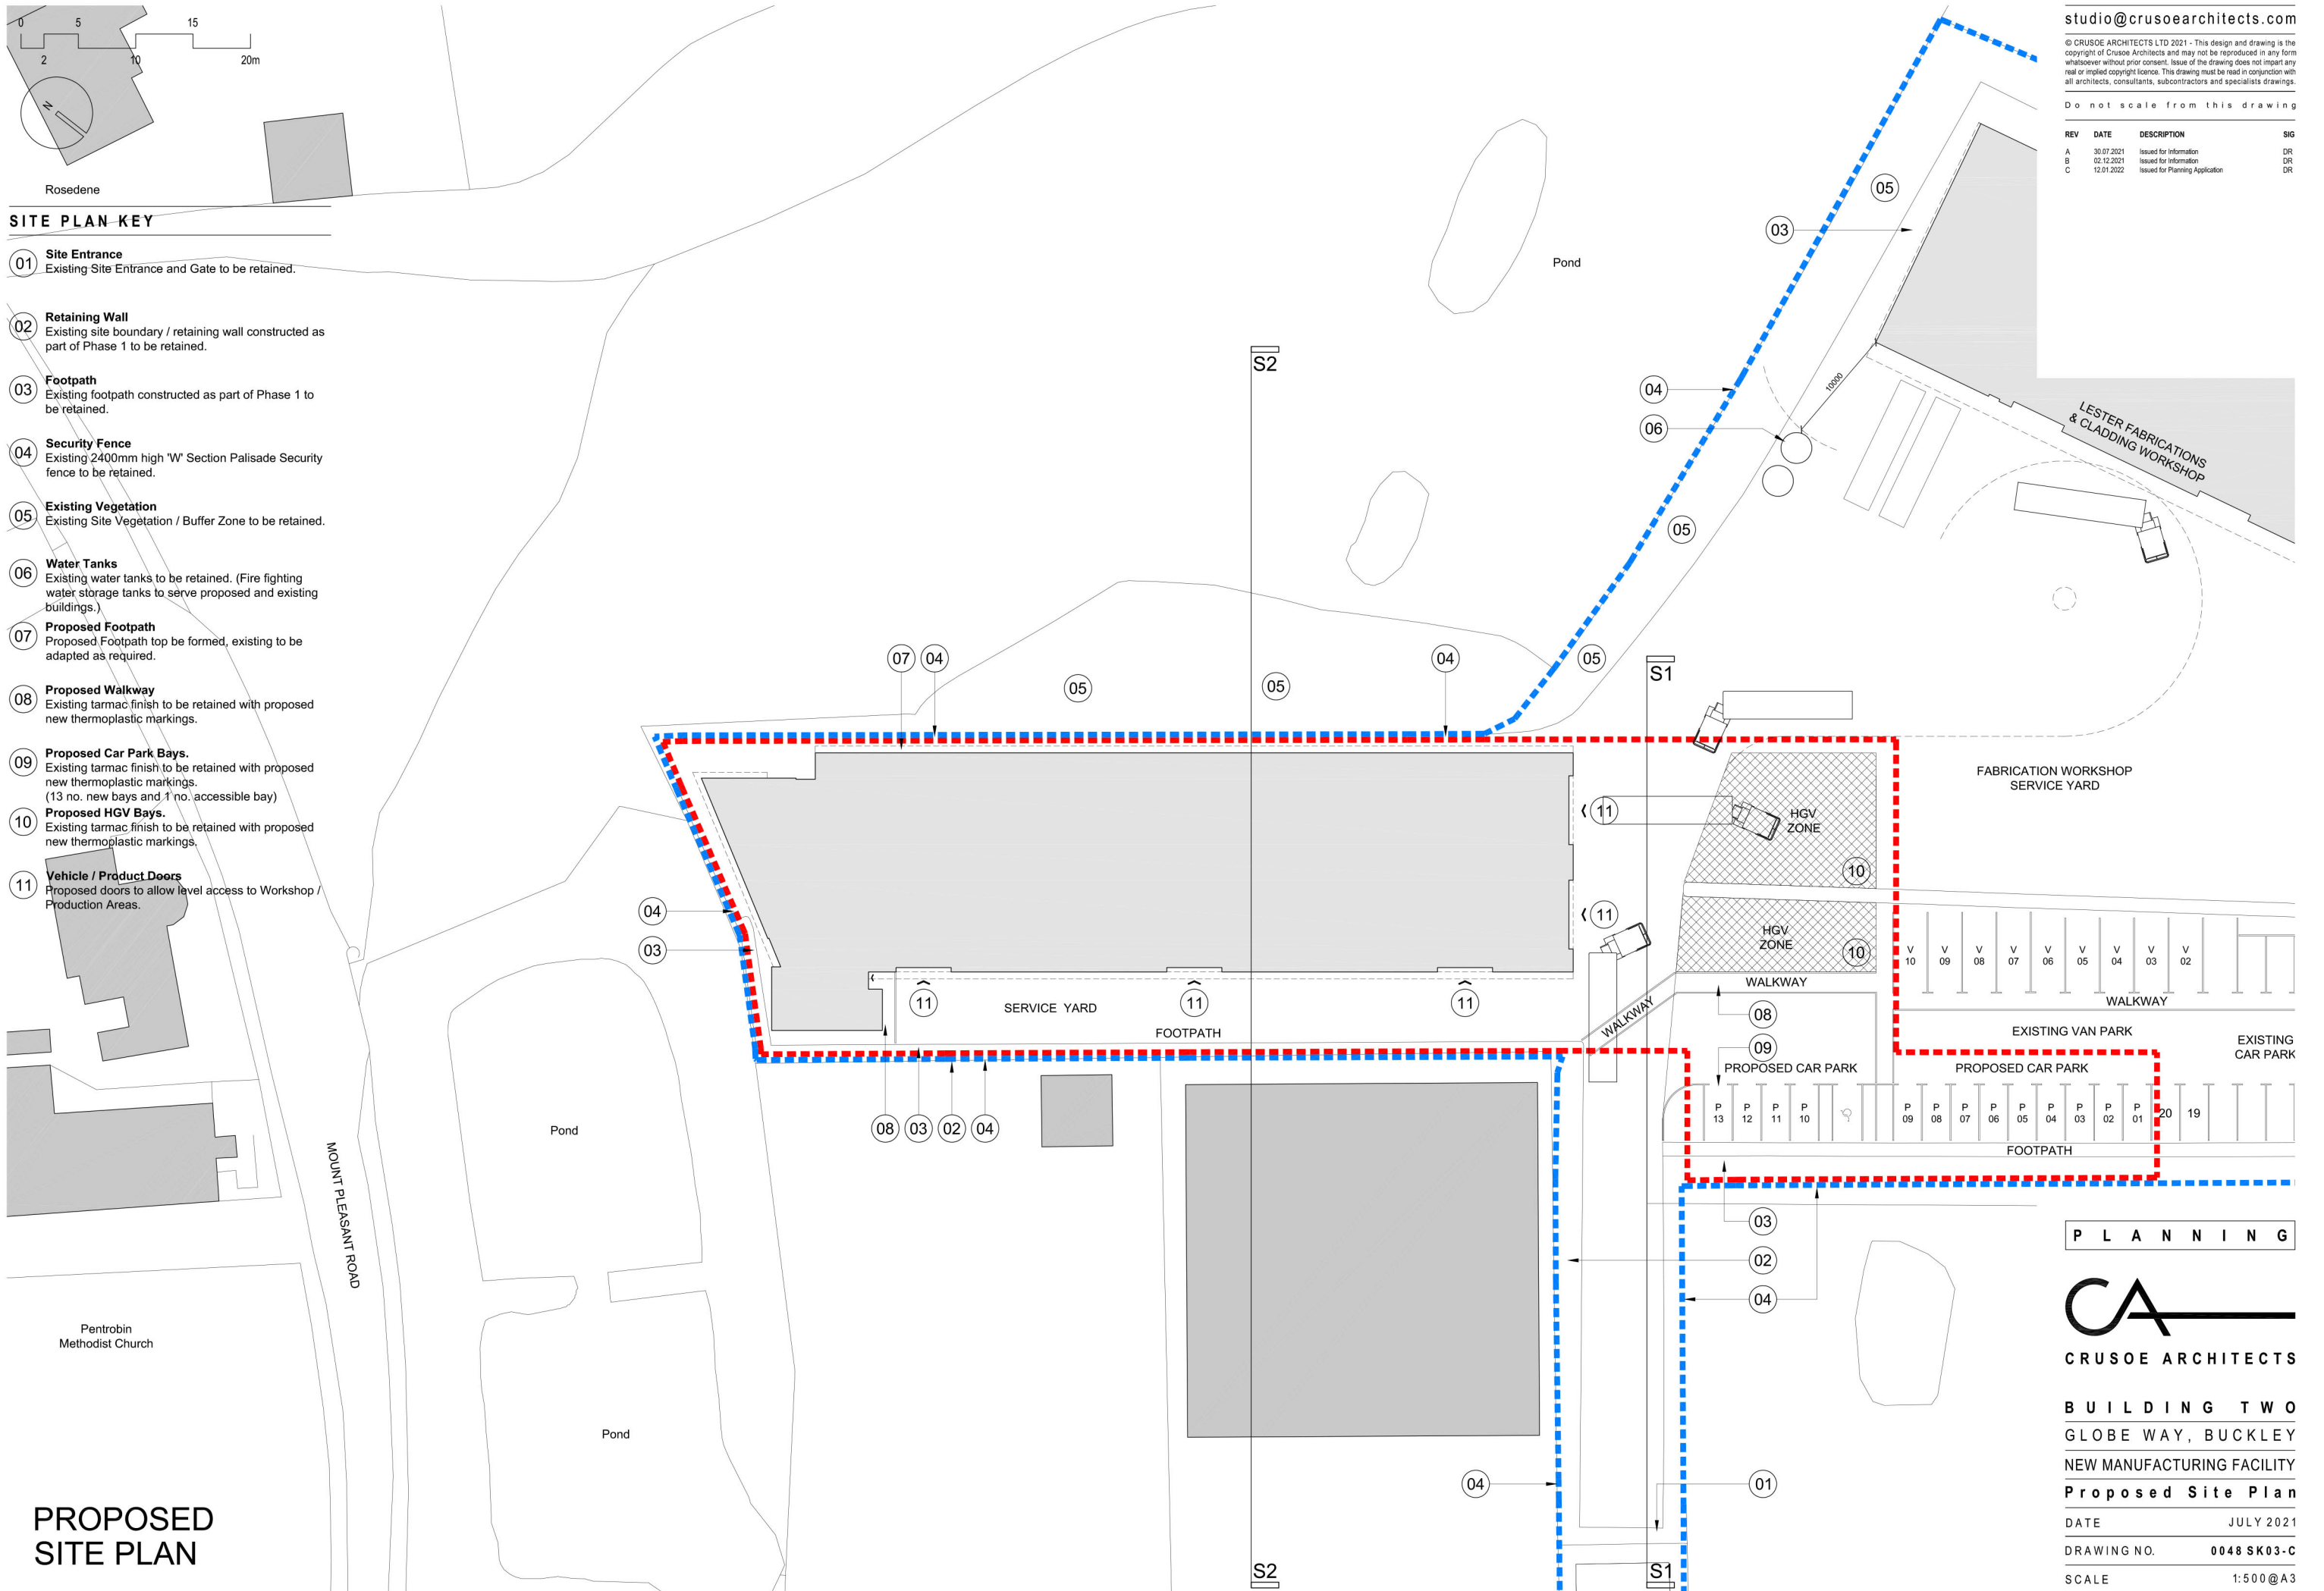

PROPOSED SITE PLAN

P L A N N I N G



CRUSOE ARCHITECTS

BUILDING TWO
GLOBE WAY, BUCKLEY
NEW MANUFACTURING FACILITY
Proposed Site Plan

DATE	JULY 2021
DRAWING NO.	0048 SK03-C
SCALE	1:500 @ A3