




REV	DATE	DESCRIPTION	SIG
A	08.2021	Issued for Public Consultation	DR

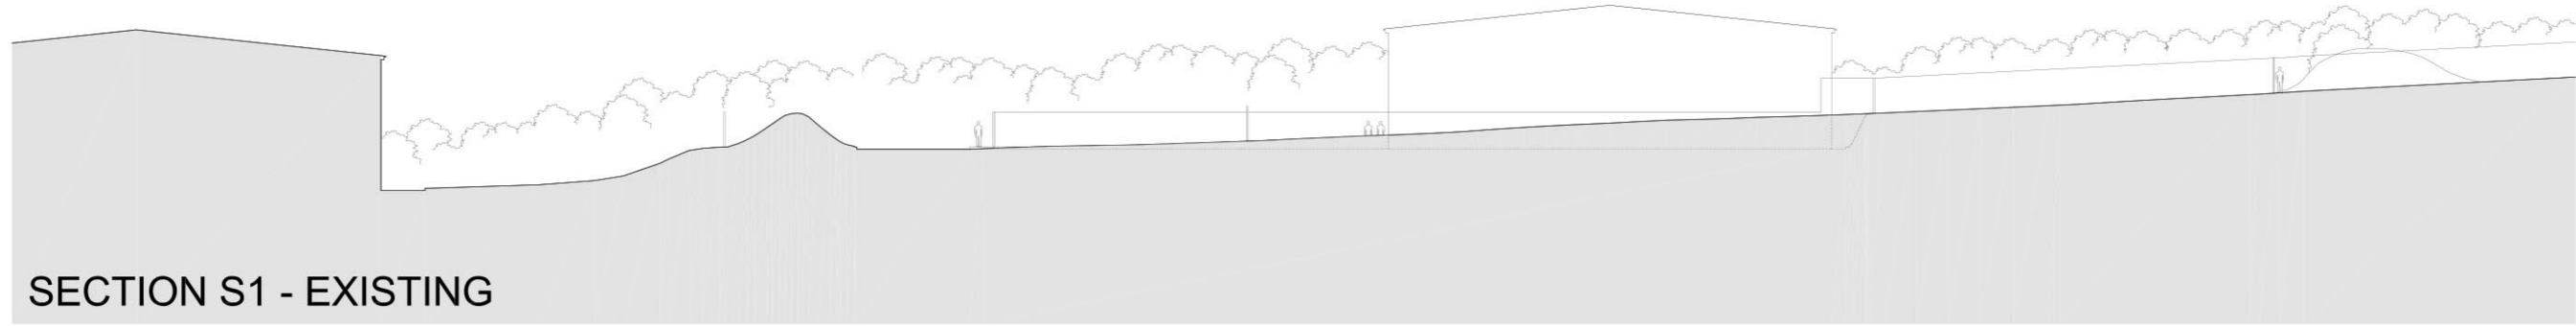


SECTION S1 - EXISTING

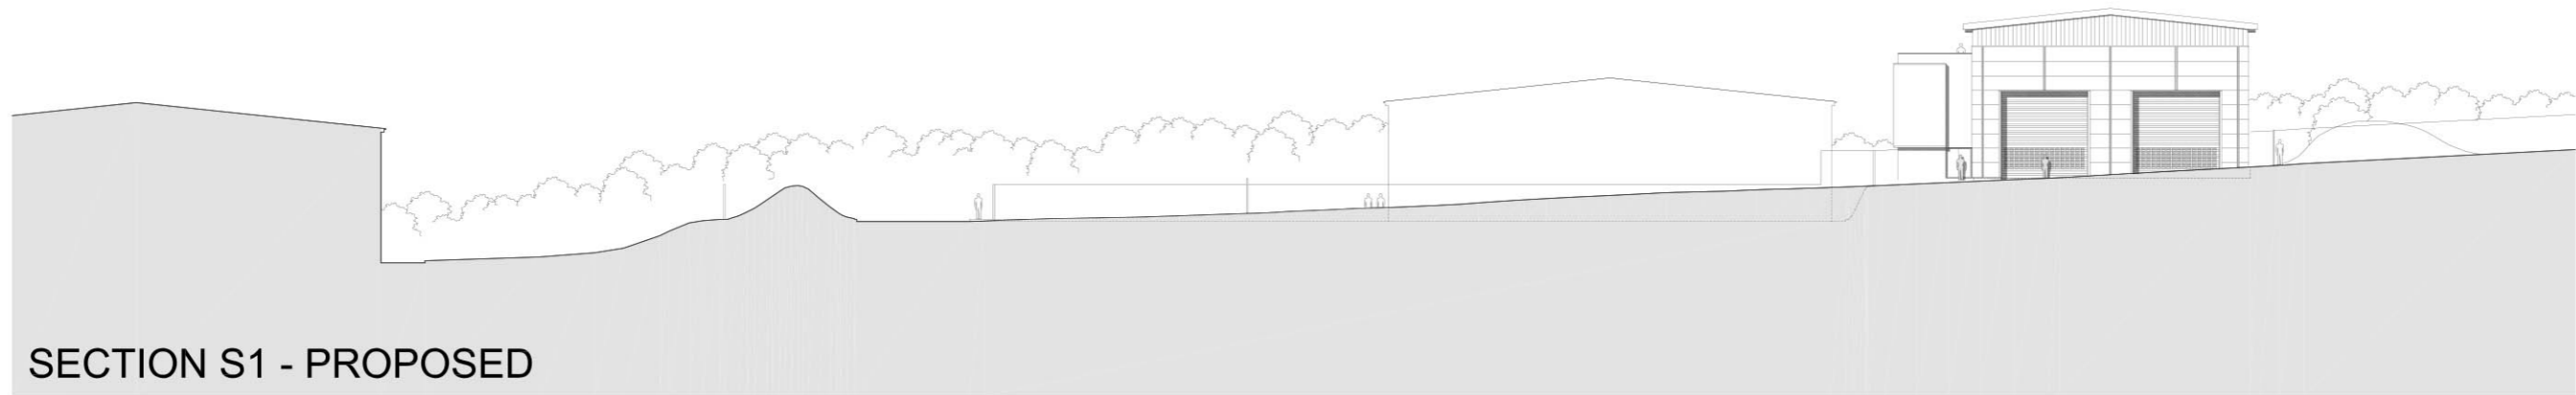

SECTION S1 - PROPOSED

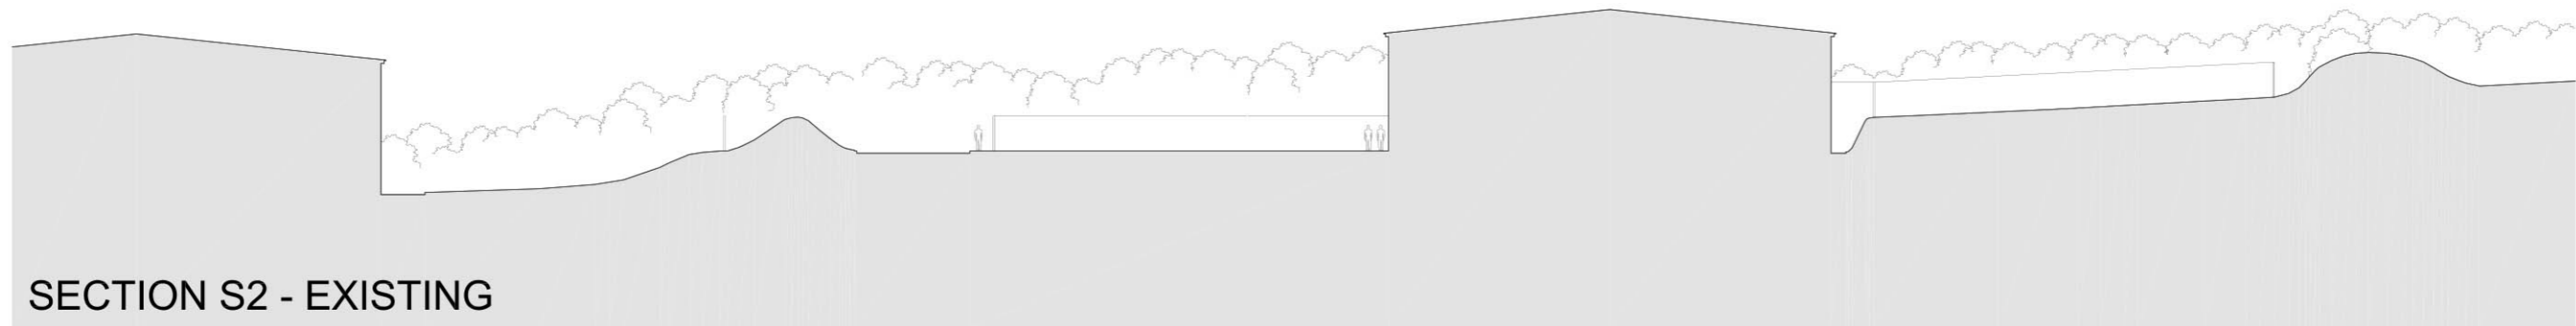

SECTION S2 - EXISTING

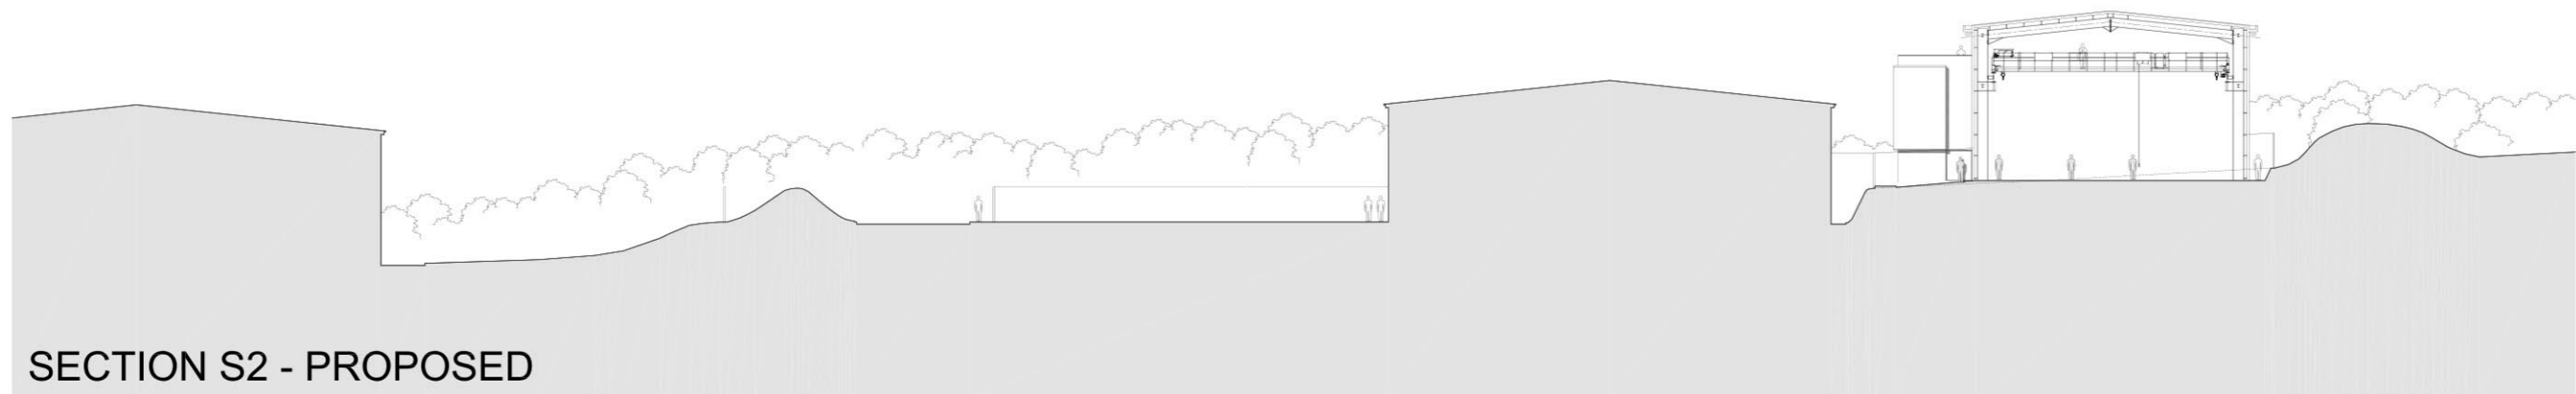

SECTION S2 - PROPOSED

PUBLIC CONSULTATION



CRUSOE ARCHITECTS

BUILDING TWO  
CONCEPT SCHEME  
NEW MANUFACTURING FACILITY

Site Sections S1 & S2

DATE JULY 2021

DRAWING NO. 0048 SK15-A

SCALE 1:500 @A3