




REV	DATE	DESCRIPTION	SIG
A	30.07.2021	Issued for Information	DR
B	02.12.2021	Issued for Information	DR
C	12.01.2022	Issued for Planning Application	DR

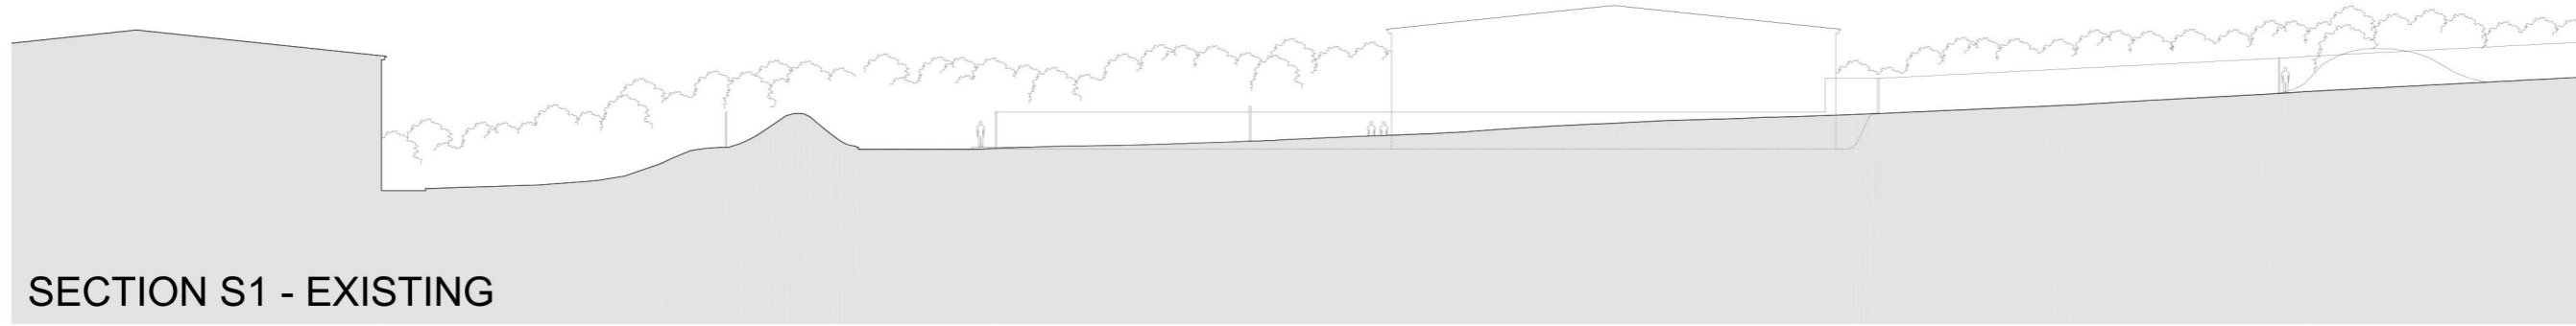


SECTION S1 - EXISTING

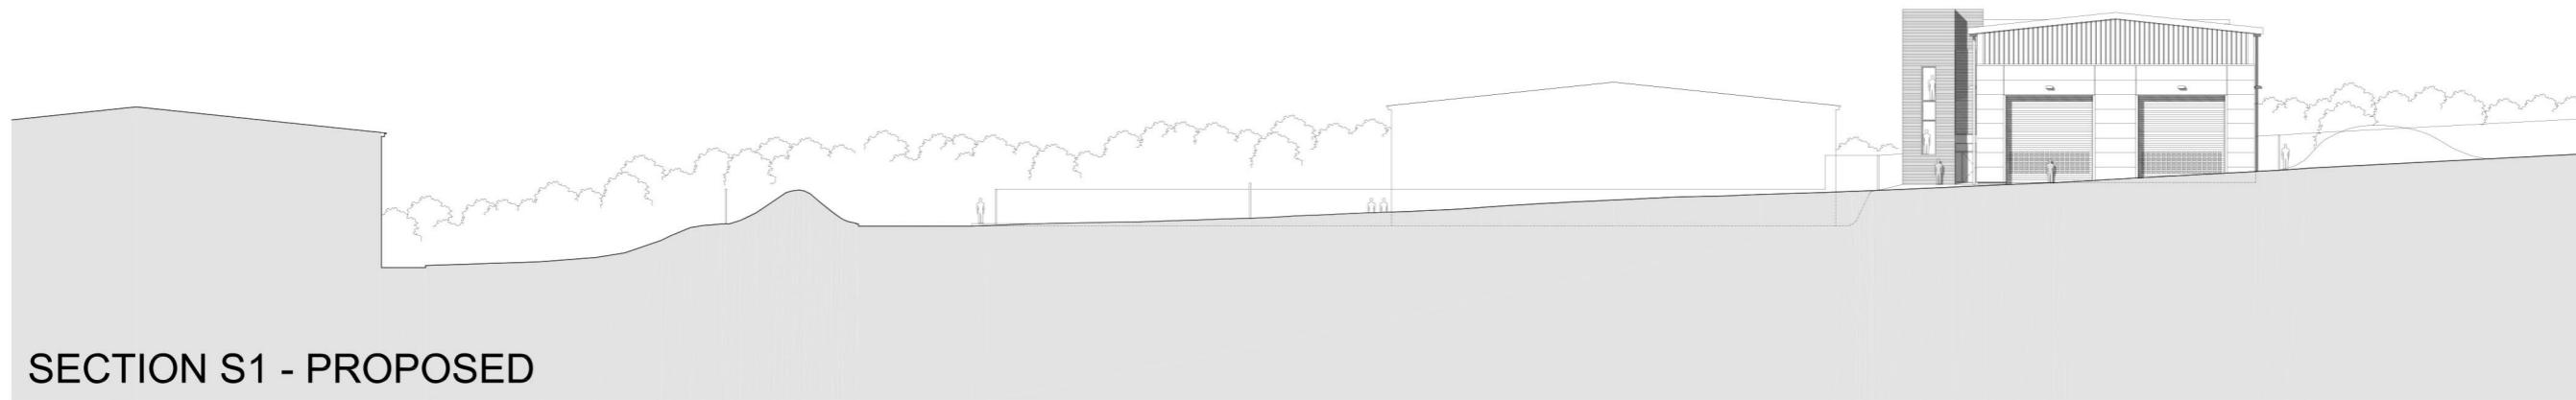

SECTION S1 - PROPOSED

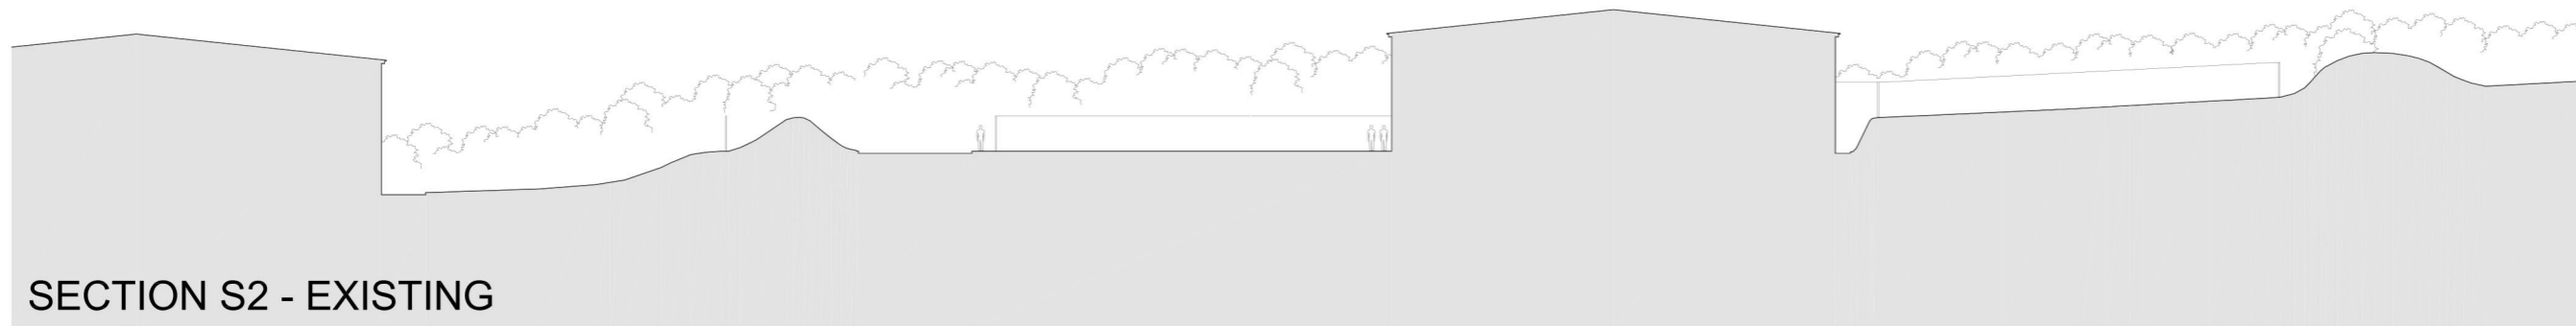

SECTION S2 - EXISTING

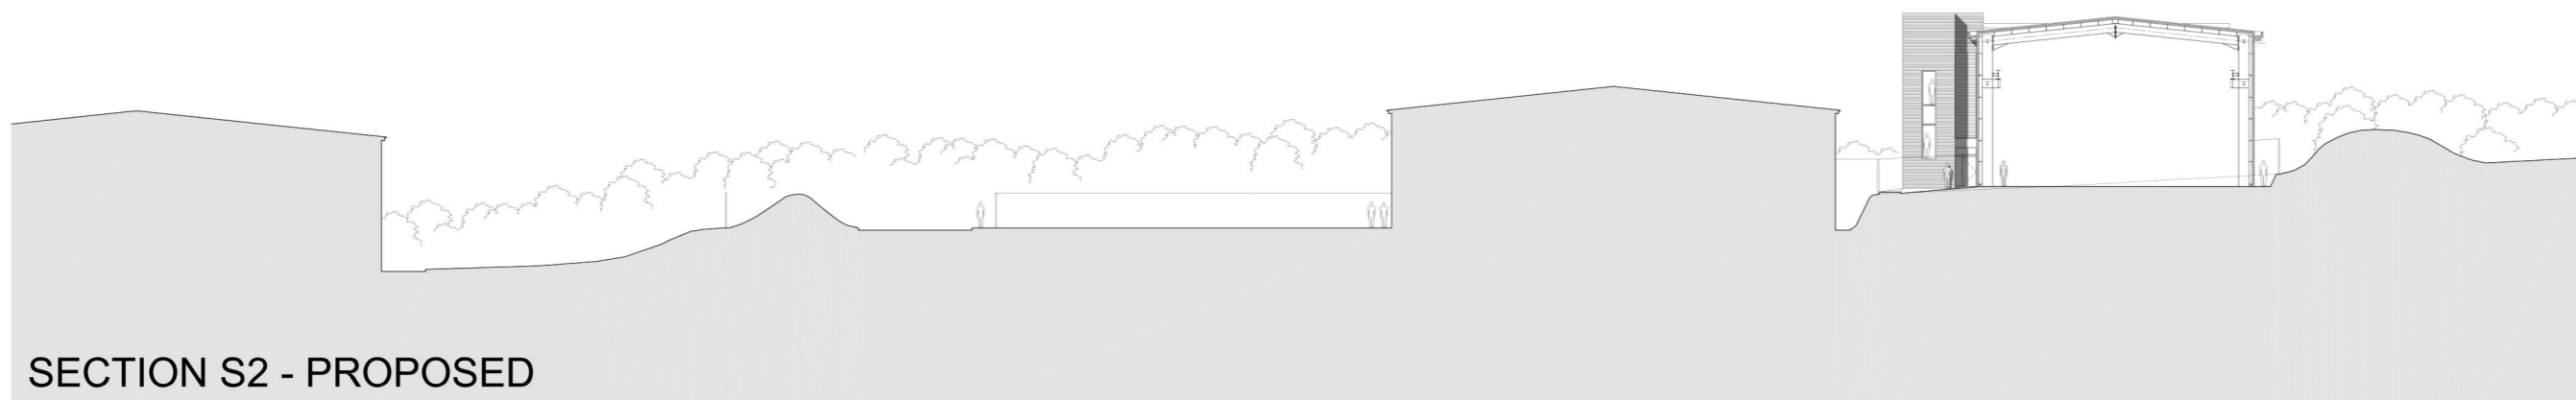

SECTION S2 - PROPOSED

P L A N N I N G



CRUSOE ARCHITECTS

BUILDING TWO  
GLOBE WAY, BUCKLEY  
NEW MANUFACTURING FACILITY

Site Sections S1 & S2

DATE JULY 2021

DRAWING NO. 0048 SK04-C

SCALE 1:500 @A3