



REV	DATE	DESCRIPTION	SIG
A	30.07.2021	Issued for Information	DR
B	02.12.2021	Issued for Information	DR
C	12.01.2022	Issued for Planning Application	DR

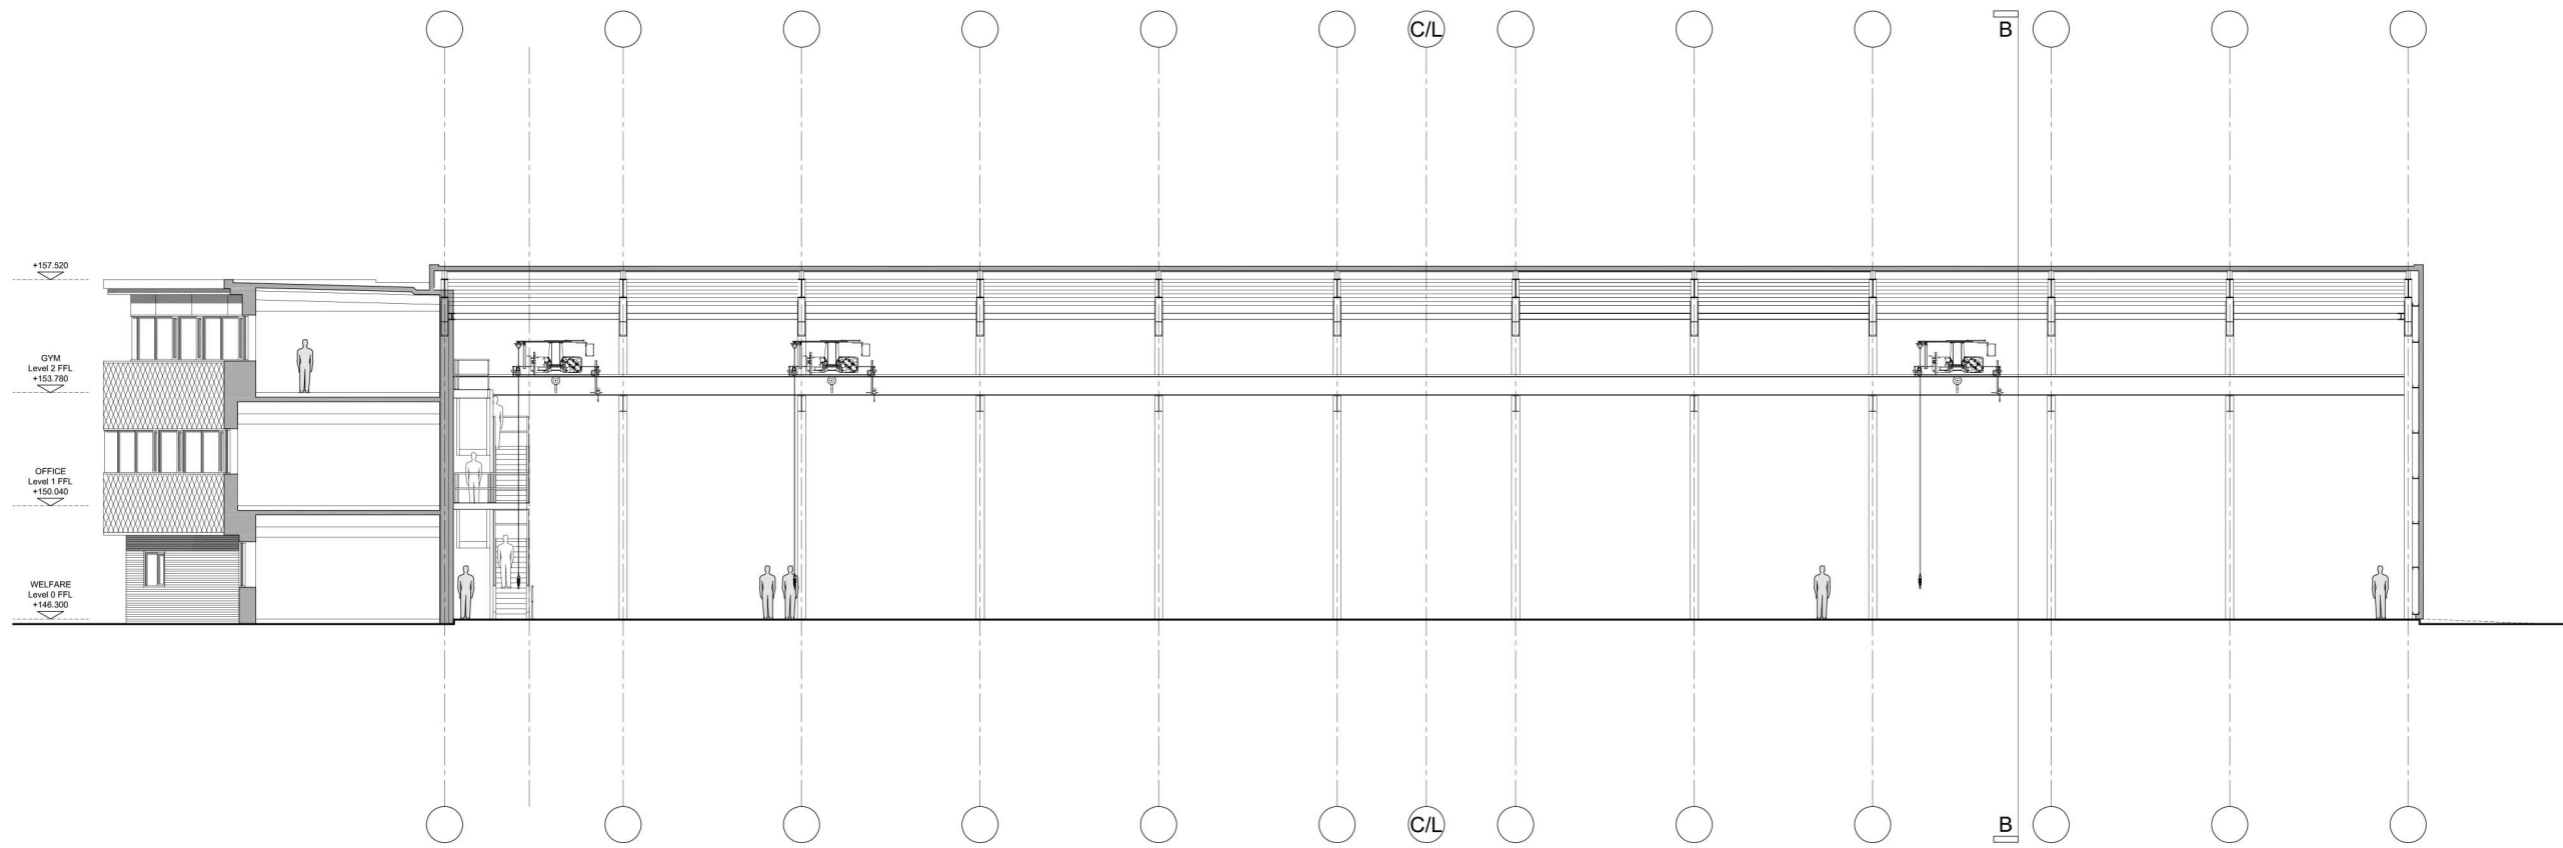

SECTION A - A

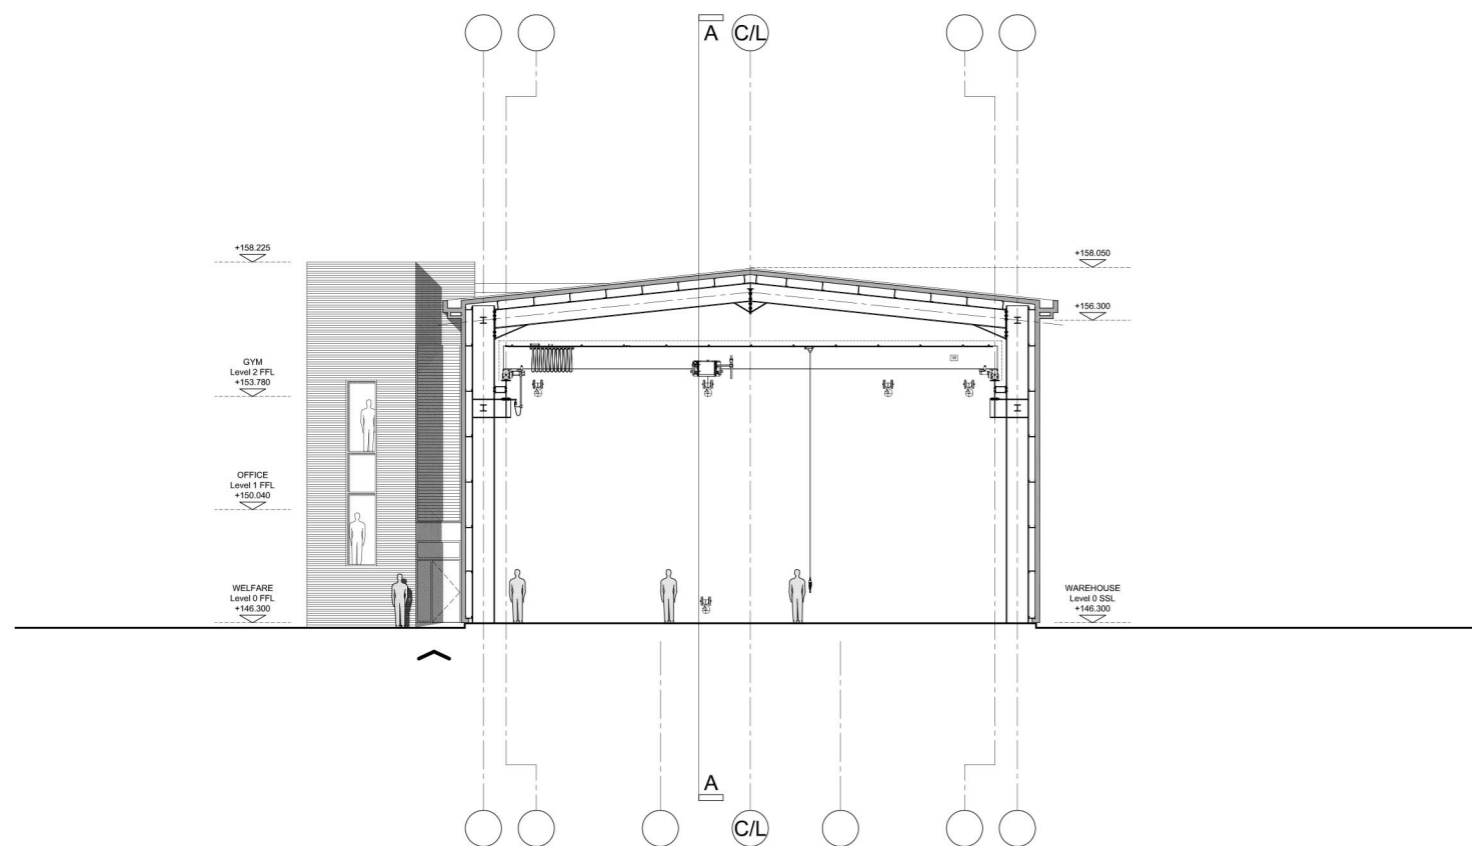

SECTION B - B

P L A N N I N G



**BUILDING TWO**  
**GLOBE WAY, BUCKLEY**  
**NEW MANUFACTURING FACILITY**  
**Sections A-A & B-B**

DATE: JULY 2021  
 DRAWING NO.: 0048 SK07-C  
 SCALE: 1:250 @A3