

©Lester Fabrications 2017 - This design and drawing is the copyright of Lester Fabrications and may not be reproduced in any form whatsoever without prior written consent. Issue of the drawing does not impart any real or implied copyright licence.


DRAWING KEY.

- 1. New Security Gates.
- 2. New Security Fence
- 3. New Scottish Power Switchgear in GRP Housing, Colour: Green. 3000mm(w) x 3450mm(d) x 2500mm (h)
- 4. New Customer meter housing in GRP Housing, Colour: Green. 1600mm(w) x1600mm(d) x 2500mm (h)

This drawing must be read in conjunction with all architects, consultants, subcontractors and specialists drawings. Do not scale from this drawing.

REV	DATE	DESCRIPTION	SIG
A	OCT 17	Issued for Planning	DR

LOCATION PLAN

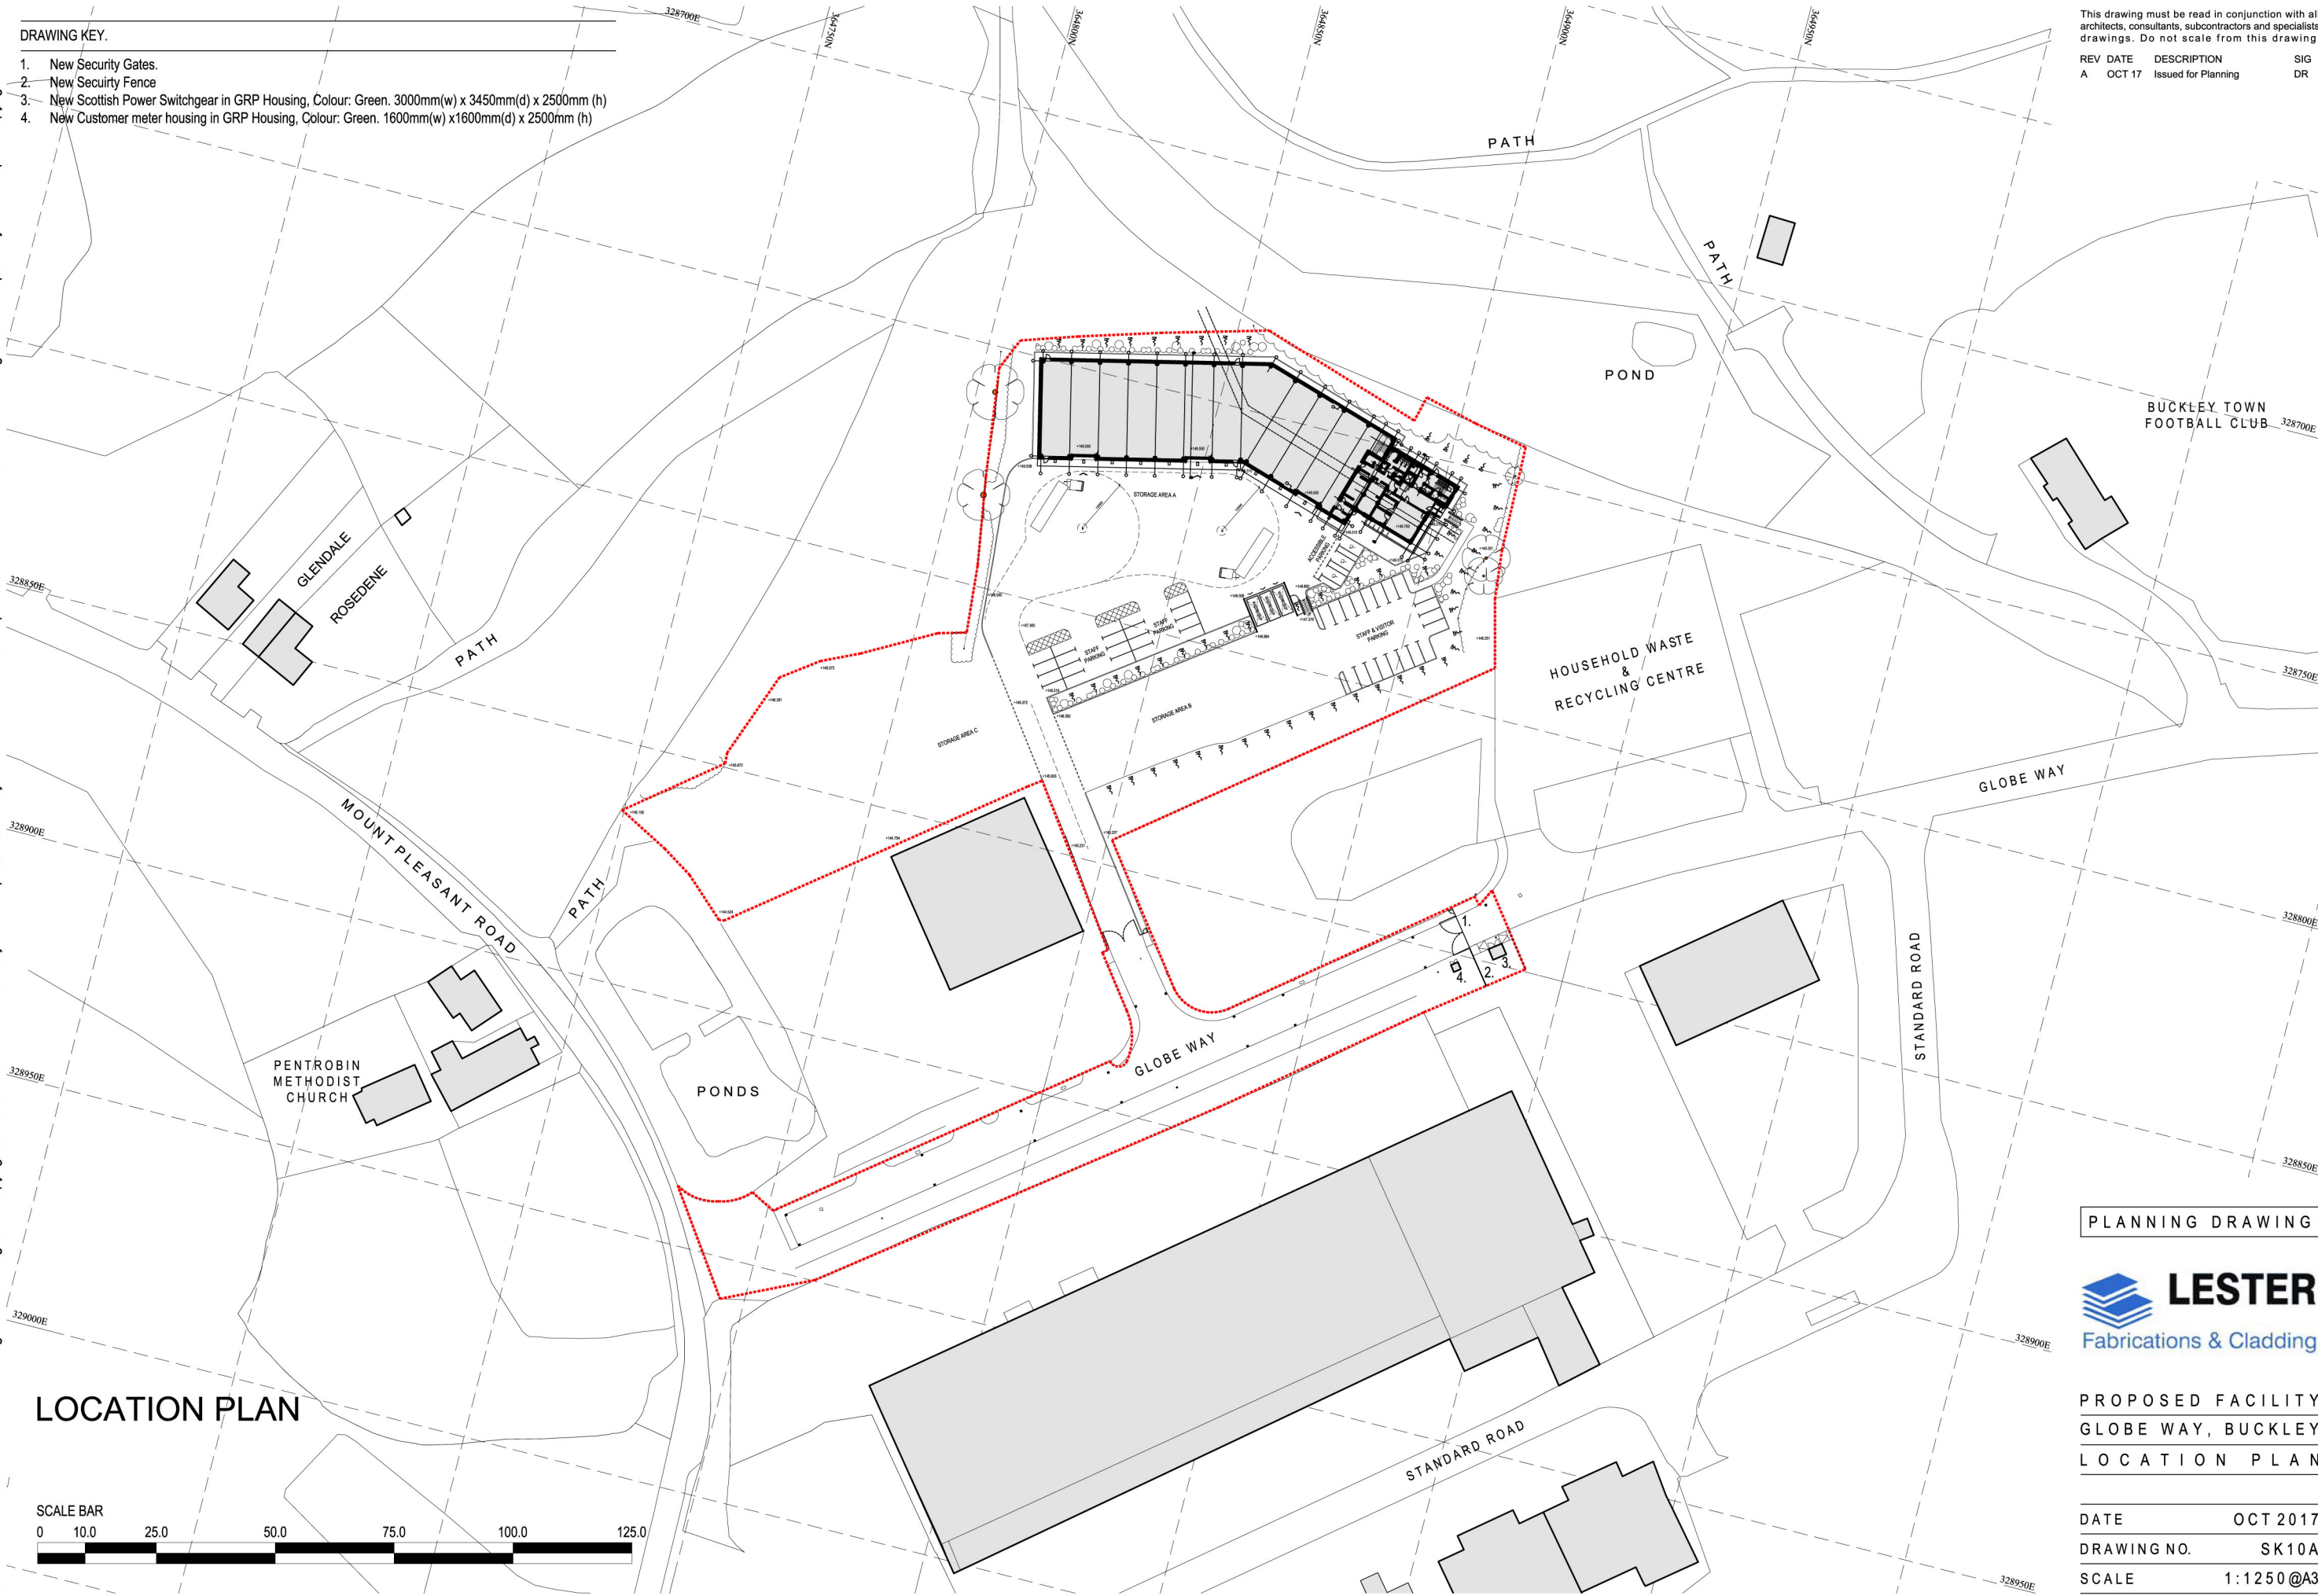

PLANNING DRAWING



PROPOSED FACILITY  
GLOBE WAY, BUCKLEY  
LOCATION PLAN

DATE	OCT 2017
DRAWING NO.	SK10A
SCALE	1:1250 @A3