


REV	DATE	DESCRIPTION	SIG
A	08.2021	Issued for Public Consultation	DR

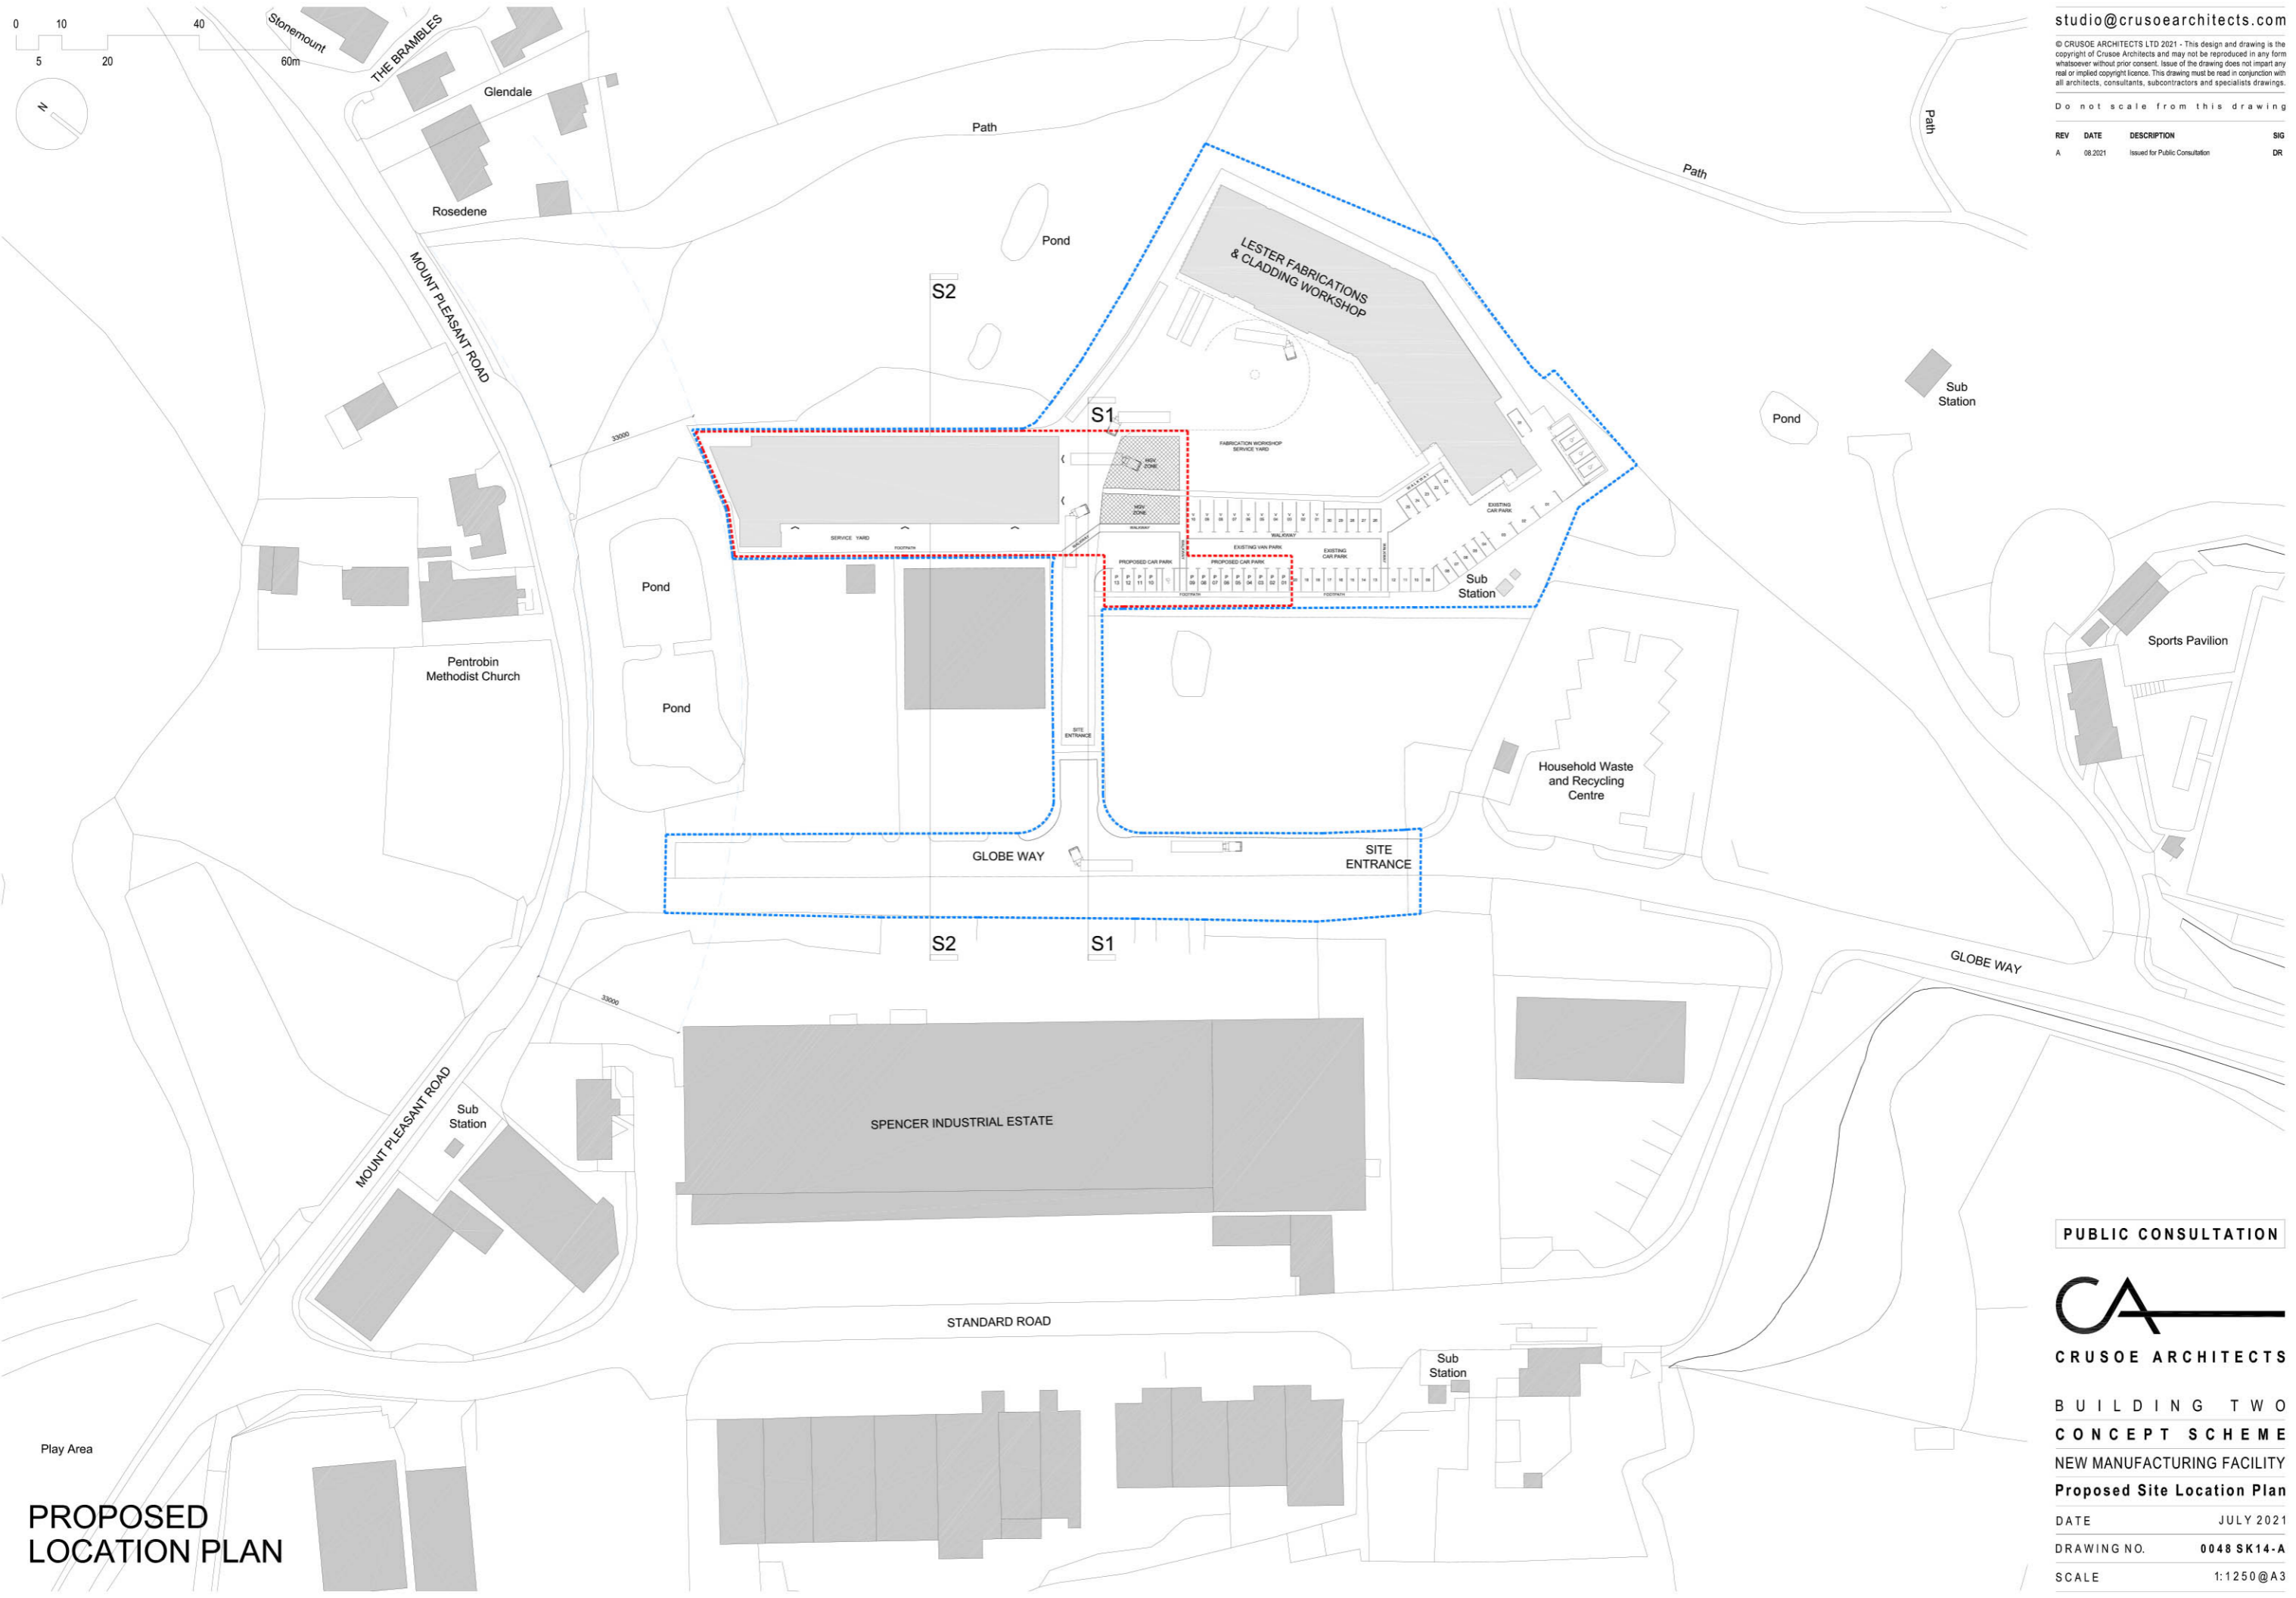

**PROPOSED
LOCATION PLAN**

PUBLIC CONSULTATION



**BUILDING TWO
CONCEPT SCHEME
NEW MANUFACTURING FACILITY
Proposed Site Location Plan**

DATE	JULY 2021
DRAWING NO.	0048 SK14-A
SCALE	1:1250 @A3