


REV	DATE	DESCRIPTION	SIG
A	30.07.2021	Issued for Information	DR
B	02.12.2021	Issued for Information	DR
C	12.01.2022	Issued for Planning Application	DR

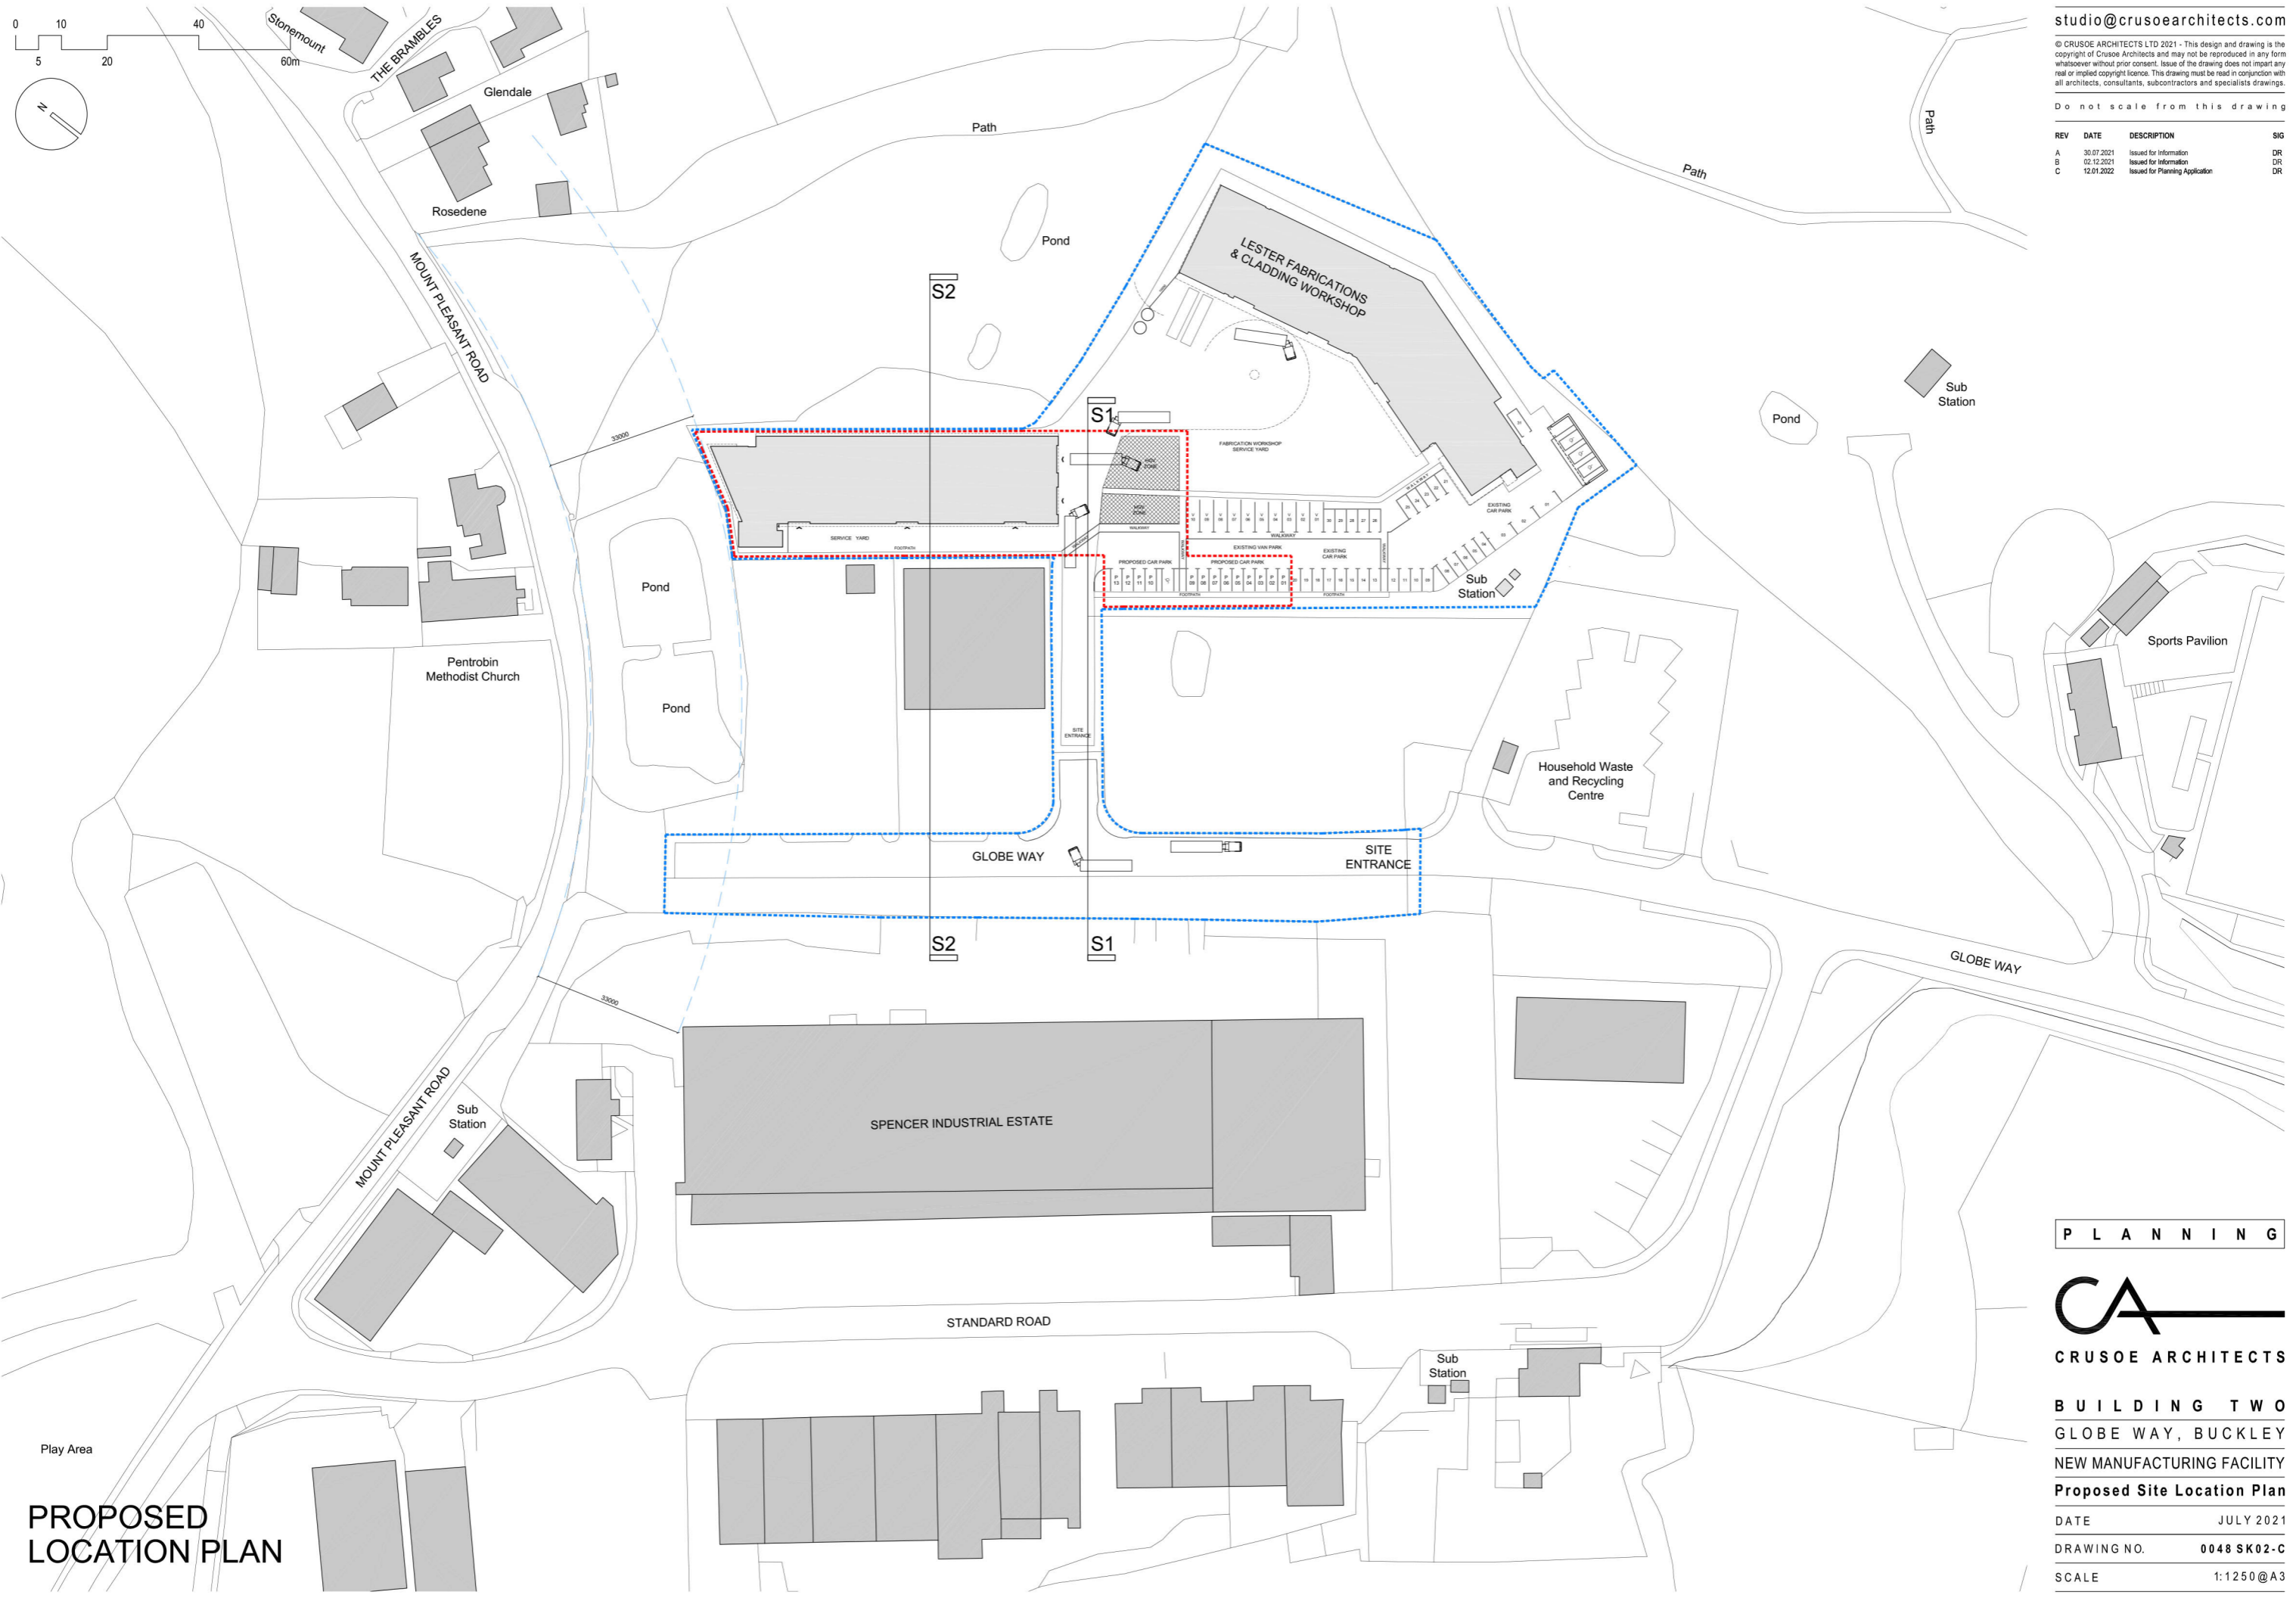

**PROPOSED
LOCATION PLAN**

P L A N N I N G



**BUILDING TWO
GLOBE WAY, BUCKLEY
NEW MANUFACTURING FACILITY
Proposed Site Location Plan**

DATE	JULY 2021
DRAWING NO.	0048 SK02-C
SCALE	1:1250 @A3